


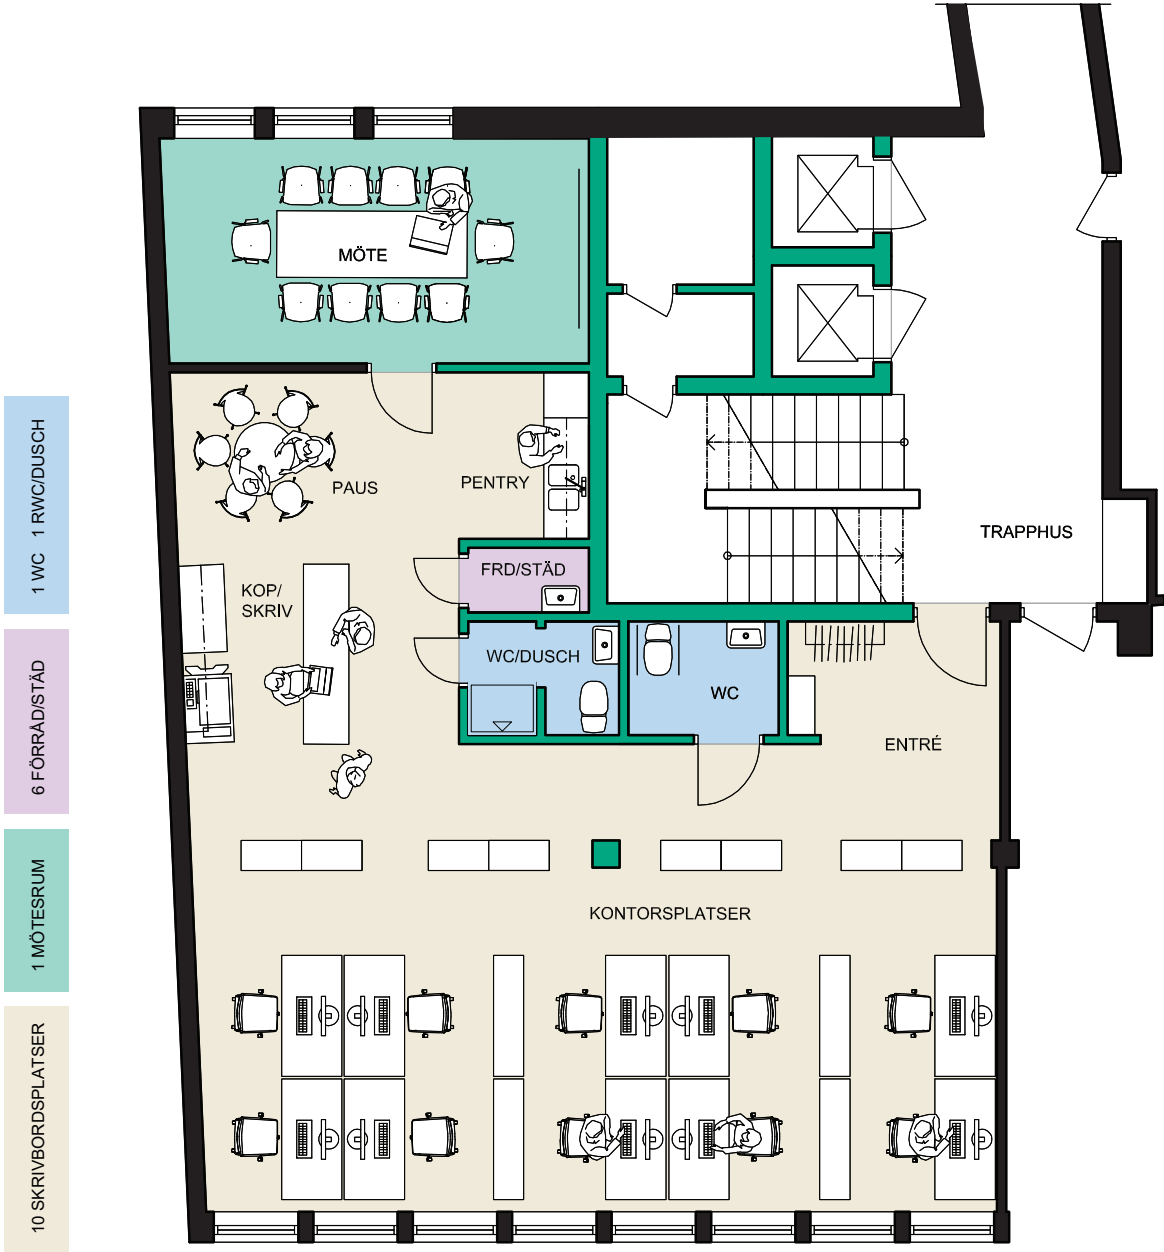

PLANUTSNITT
SKALA 1:100

KV ELLENBOGEN 37
BALTZARSGATAN 25 - MALMÖ

SKISS PLAN 4 - SKALA 1:100
17 10 30



**WENNSTRÖM
& LUNDQUIST
ARKITEKTER**