

PLAN 10

32 Arbetsplatser varav:



32 i öppet landskap

- 4 st Kundrum à 4 p
- 1 st Kundrum à 8 p
- 5 st Tel.rum / tysta rum
- 1 st Mötesrum à 4 p

Reception + väntyta, 6 p
Kapprum
Postrum (Kop./Frd.)
Vilrum

Pentry à ca 30 p
Kaffestation / Pausyta

LOA ca, lokalyta: 572 m²
ger ca 17,9 m²/arbetsplats

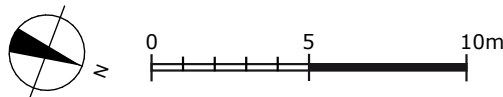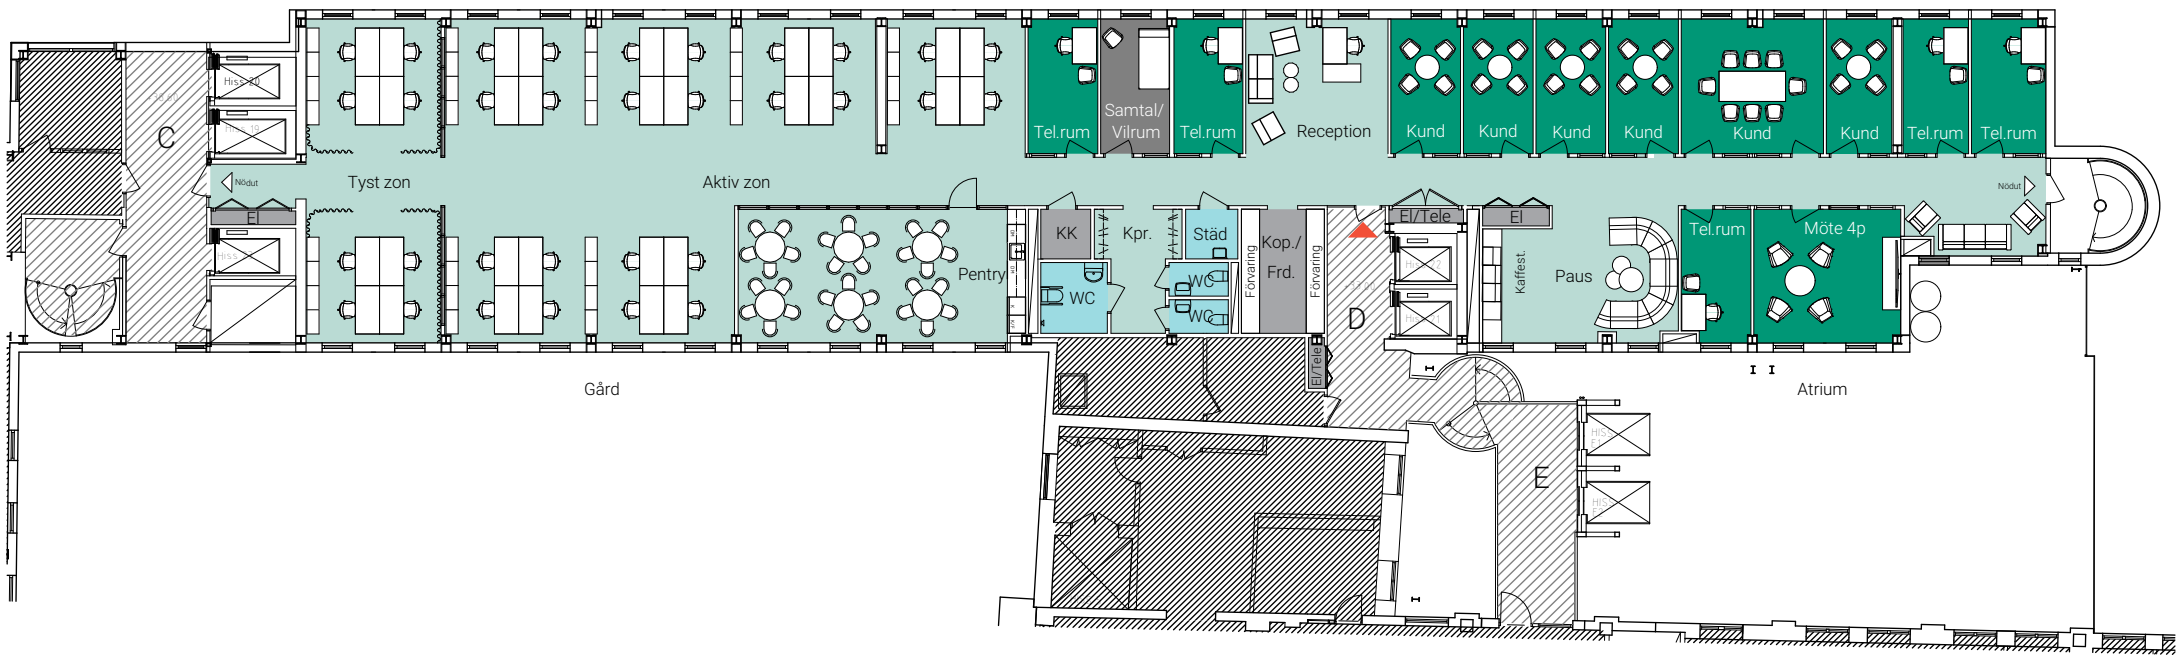

SKALA 1:250@A3

