


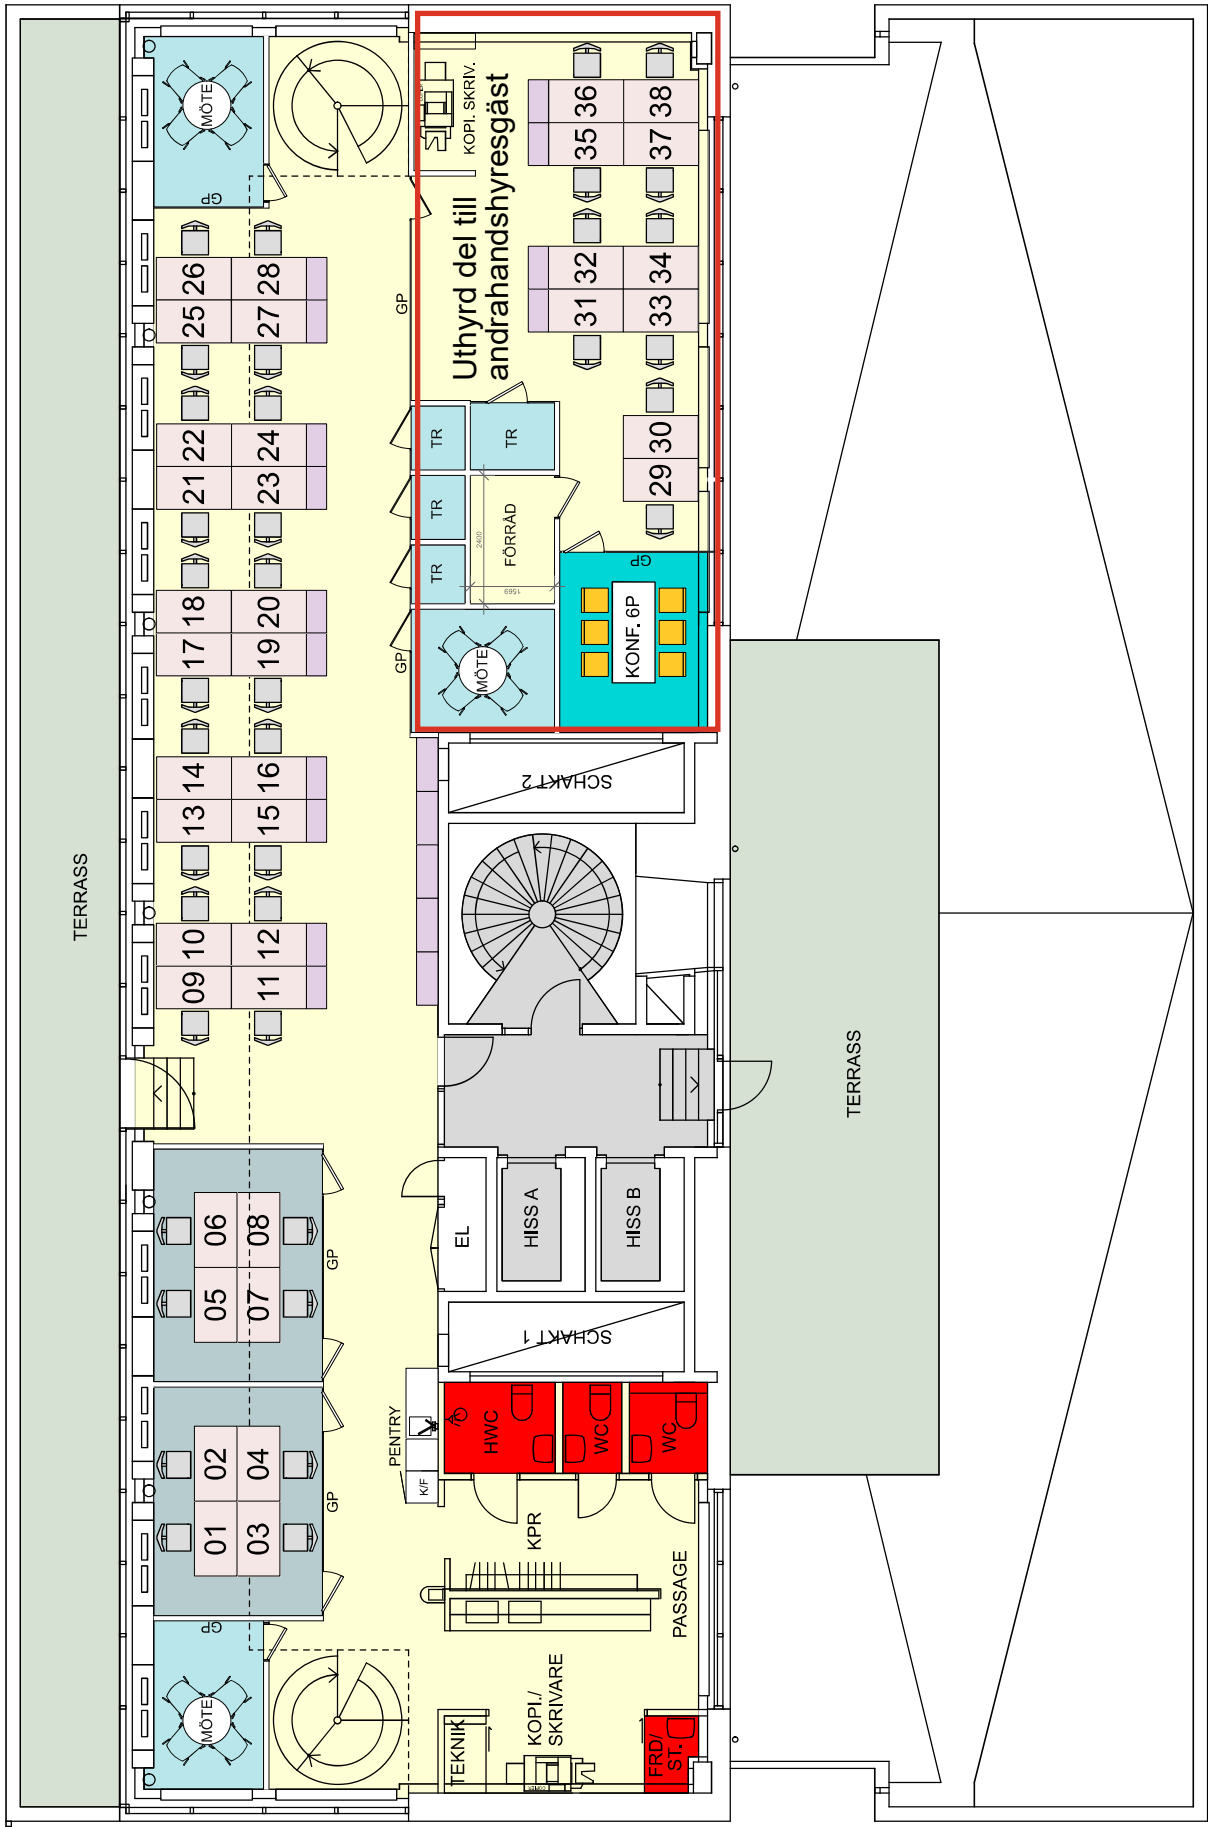


PLAN 8



Skala 1:100 i A3 -Format

TERRASS PLAN 8

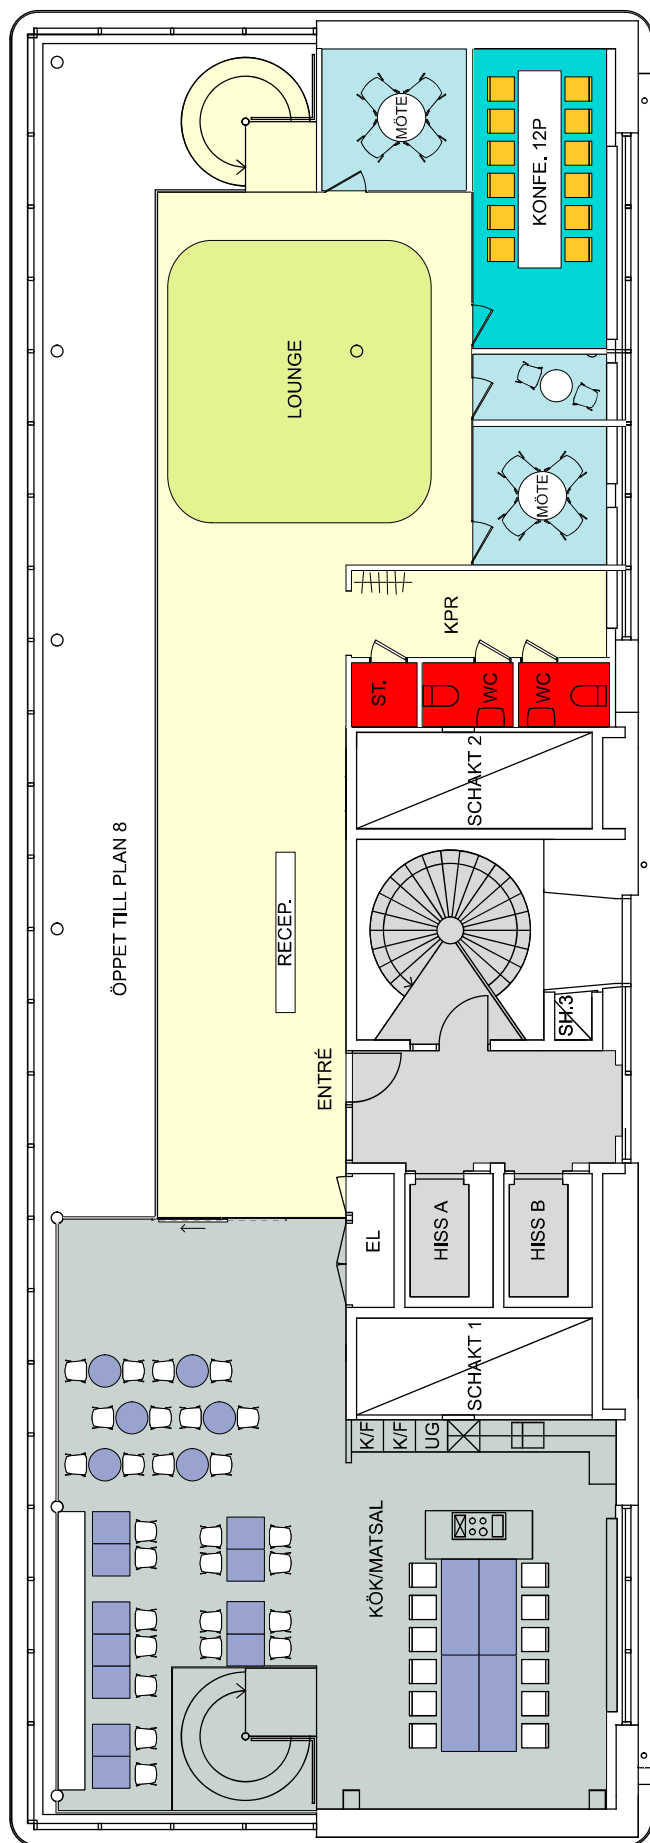

ÖPPET TILL PLAN 8

RECEP.

ENTRÉ

KPR

ST.

SCHAKT 2

WC

WC

SK3

KÖK/MATSAL

K/F

K/F

UG

SCHAKT 1

HISS A

HISS B

EL

TAK/TERRASS PLAN 8

PLAN 9



Skala 1:100 i A3 -Format