



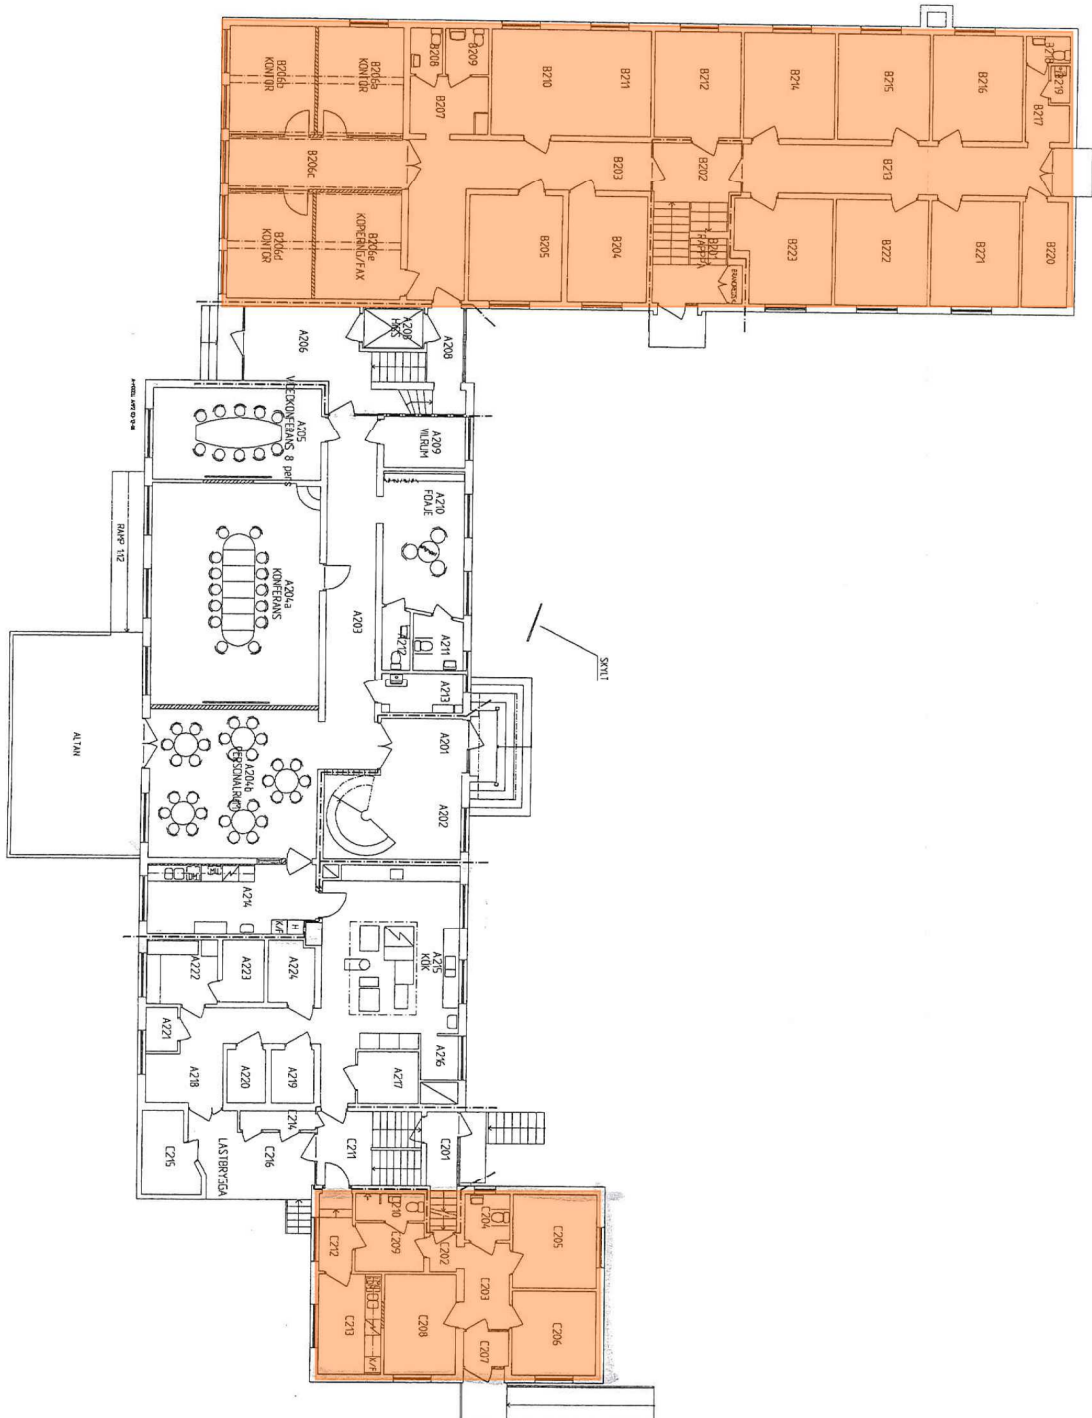

A	ENIGT P4 NR 1	MG	2004-01-2
REC	RECSTRANDON AVSIR	SON	QATV

BYGGHANDLING

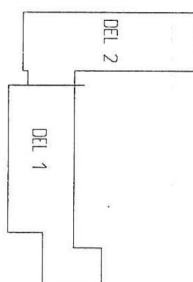



 **GE Real Estate**
SKOGSVÅRDSSTYRELSEN
SKEDOM

KATEGORIJA	POSREDAVAC	POSREDOVANJE	TEL.	
			POSREDOVANJE	FAX
A	IN-KONSULT AB	0611-55 44 70	FAX 235 80	
K	IN-KONSULT AB	0611-55 44 70	FAX 235 80	
EL	HEXAB	0611-191 27	FAX 241 71	
M				

OPORD. NR.	BRUNNEN Nr.	MODULNR.
020713	BE	S-D PERSSON
DATE	REFUGEE	
2003-12-01	B WESTIN	

0104BYEIGNAD

PLAN 2. BOTTEVÄNING	
SKALA 1:100 = A1	SVENSK
1200 - A3	A03-61-20

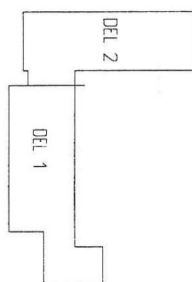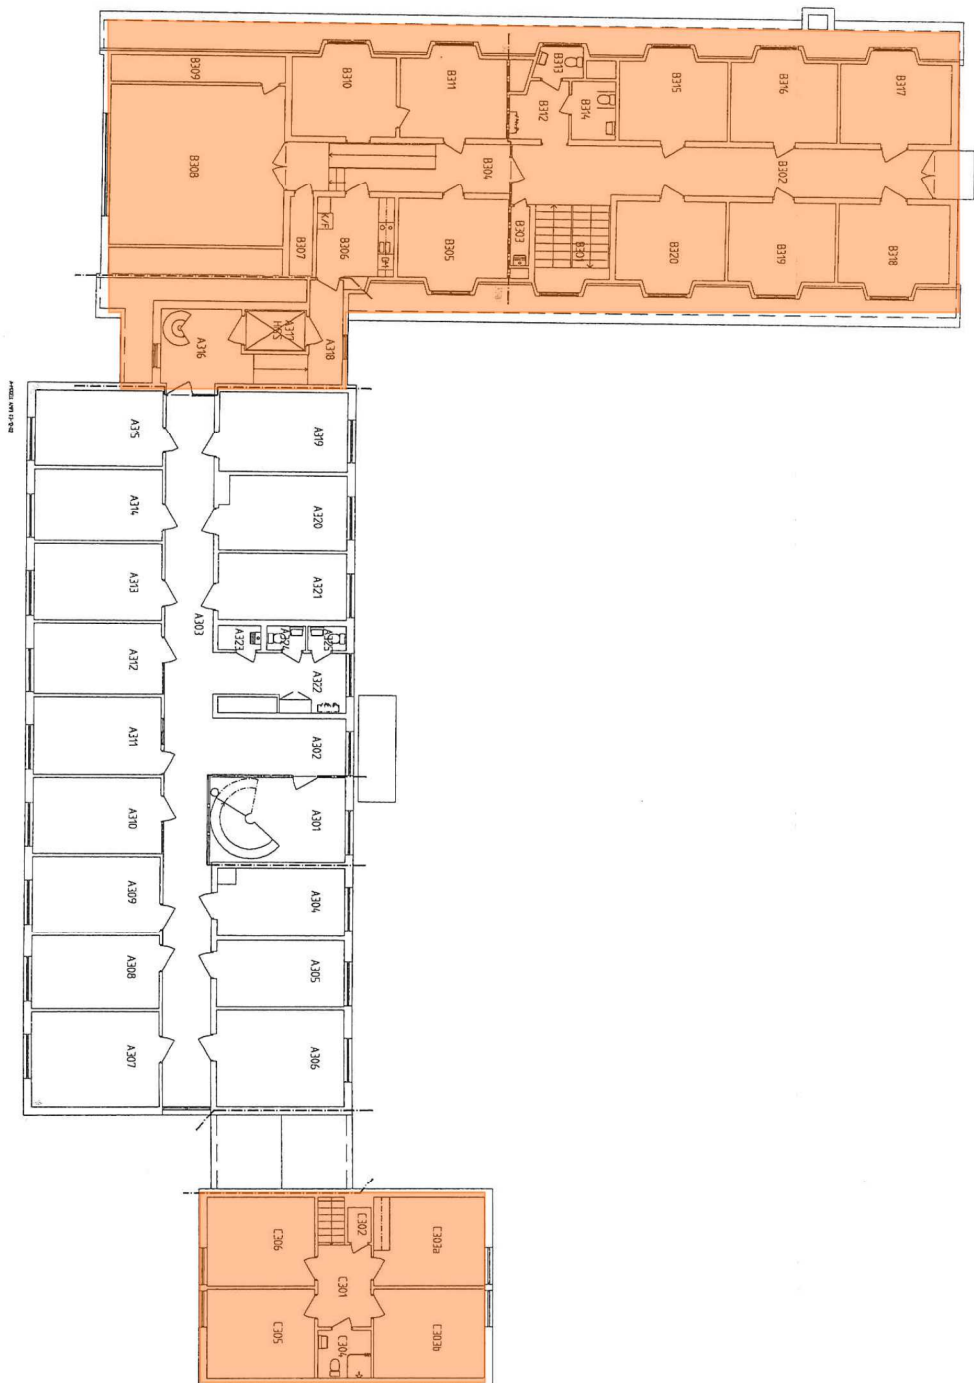

FORKLÄRNINGAR

• IV BYGGMÅSÖL
• EFF BYGGMÅSÖL 504 RVS
• IV DÖRR
• EFF DÖRR
• RÄMKECELLSÖL

A	ENGL PM NR 1	M8	2004-01-2
REC	RECSTATION ANGEL	SON	EATM

BYGGHANDLING



SKOGSVÅRDSSTYRELSEN
SKEDOM

A	TU-KONSL.T 48	0611-55 44 70	FAX 235 90
K			
WS	TU-KONSL.T 48	0611-55 44 70	FAX 235 90
EL	HEKAB	0611-191 27	FAX 241 71
N			

2003-12-01
DMBYGENAD

PLAN 3, VÅNING 1 TF	9000 1'00	- A1	REMARKS
---------------------	-----------	------	---------

NUMBER
1100 - A1
1200 - A3
A03-61-30