


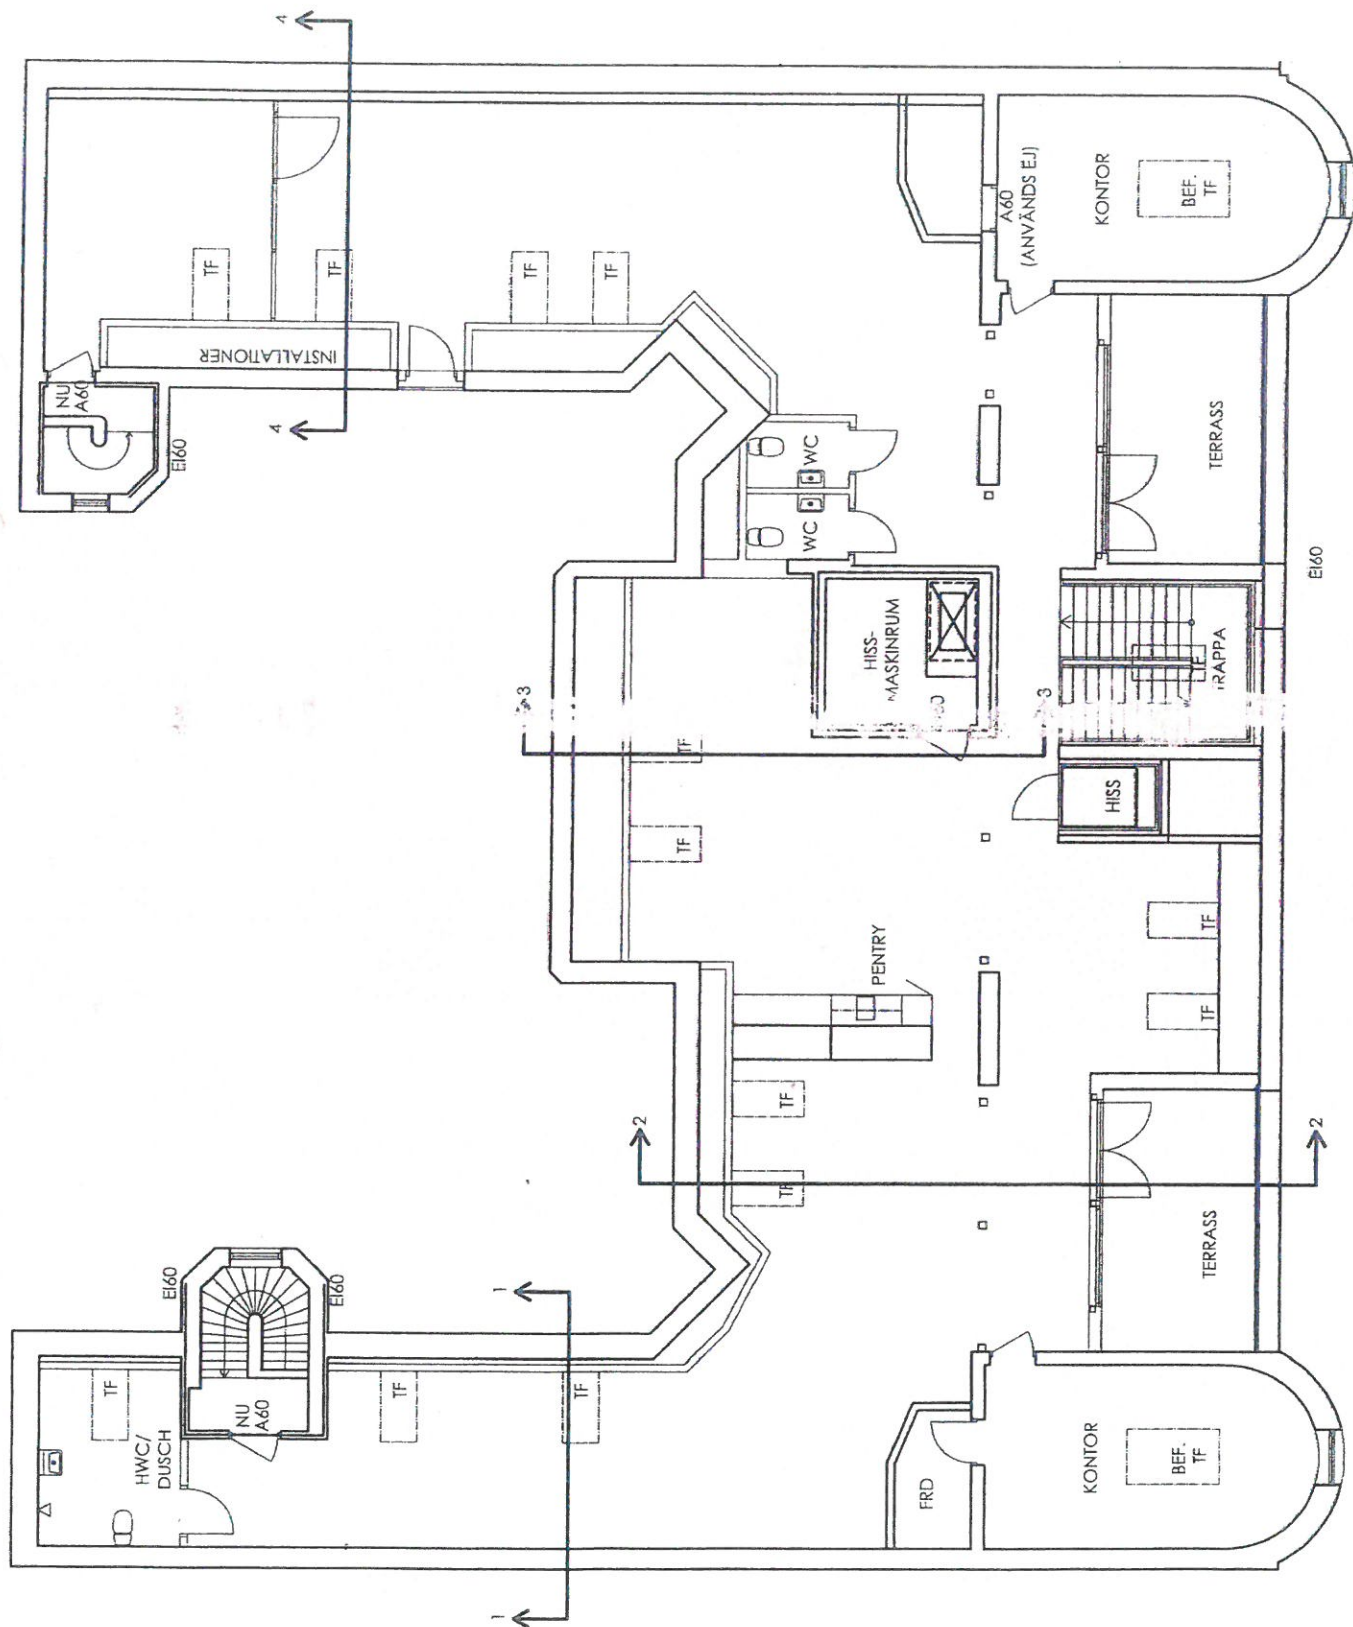

PLAN 5, VIND SKALA 1:100
KONTORSYTA 360 m²

