


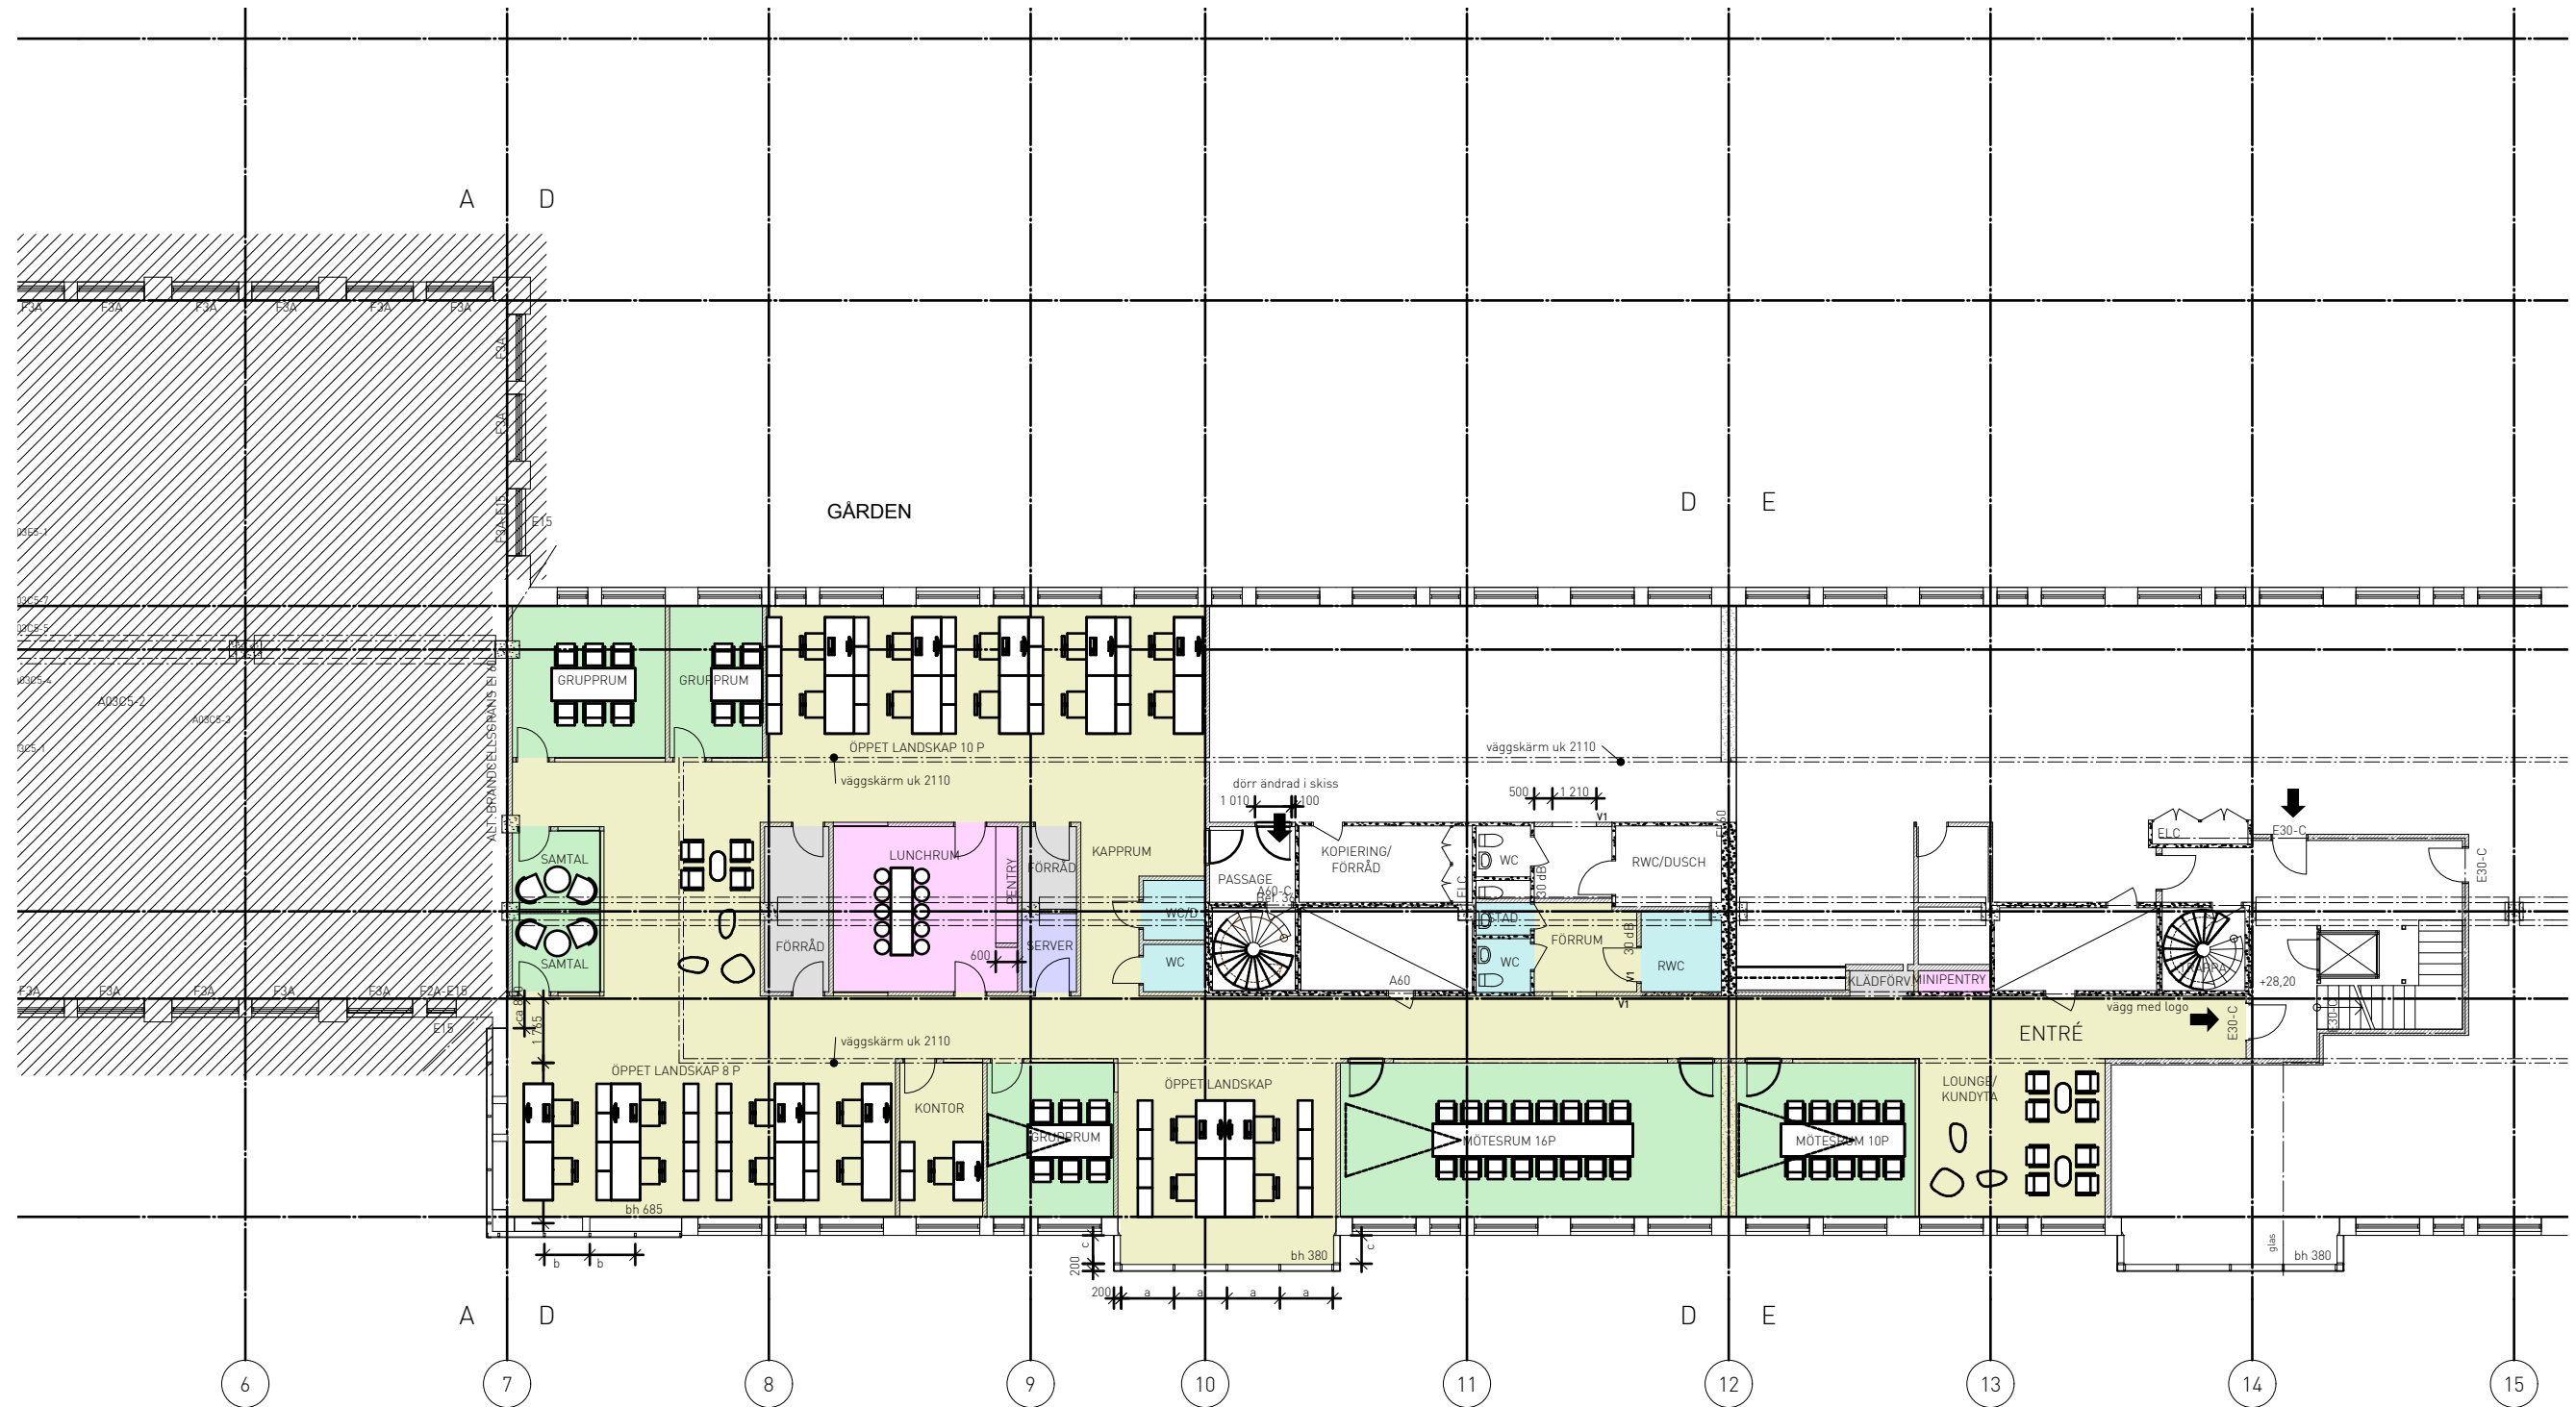

JAN STENBECKS TORG

HYRESGÄSTANPASSNING KISTA ONE
PLAN 3 SKISS 2012-06-19
SKALA 1:200 (A3)

brunnberg&forshed
ARKITEKTKONTOR AB