



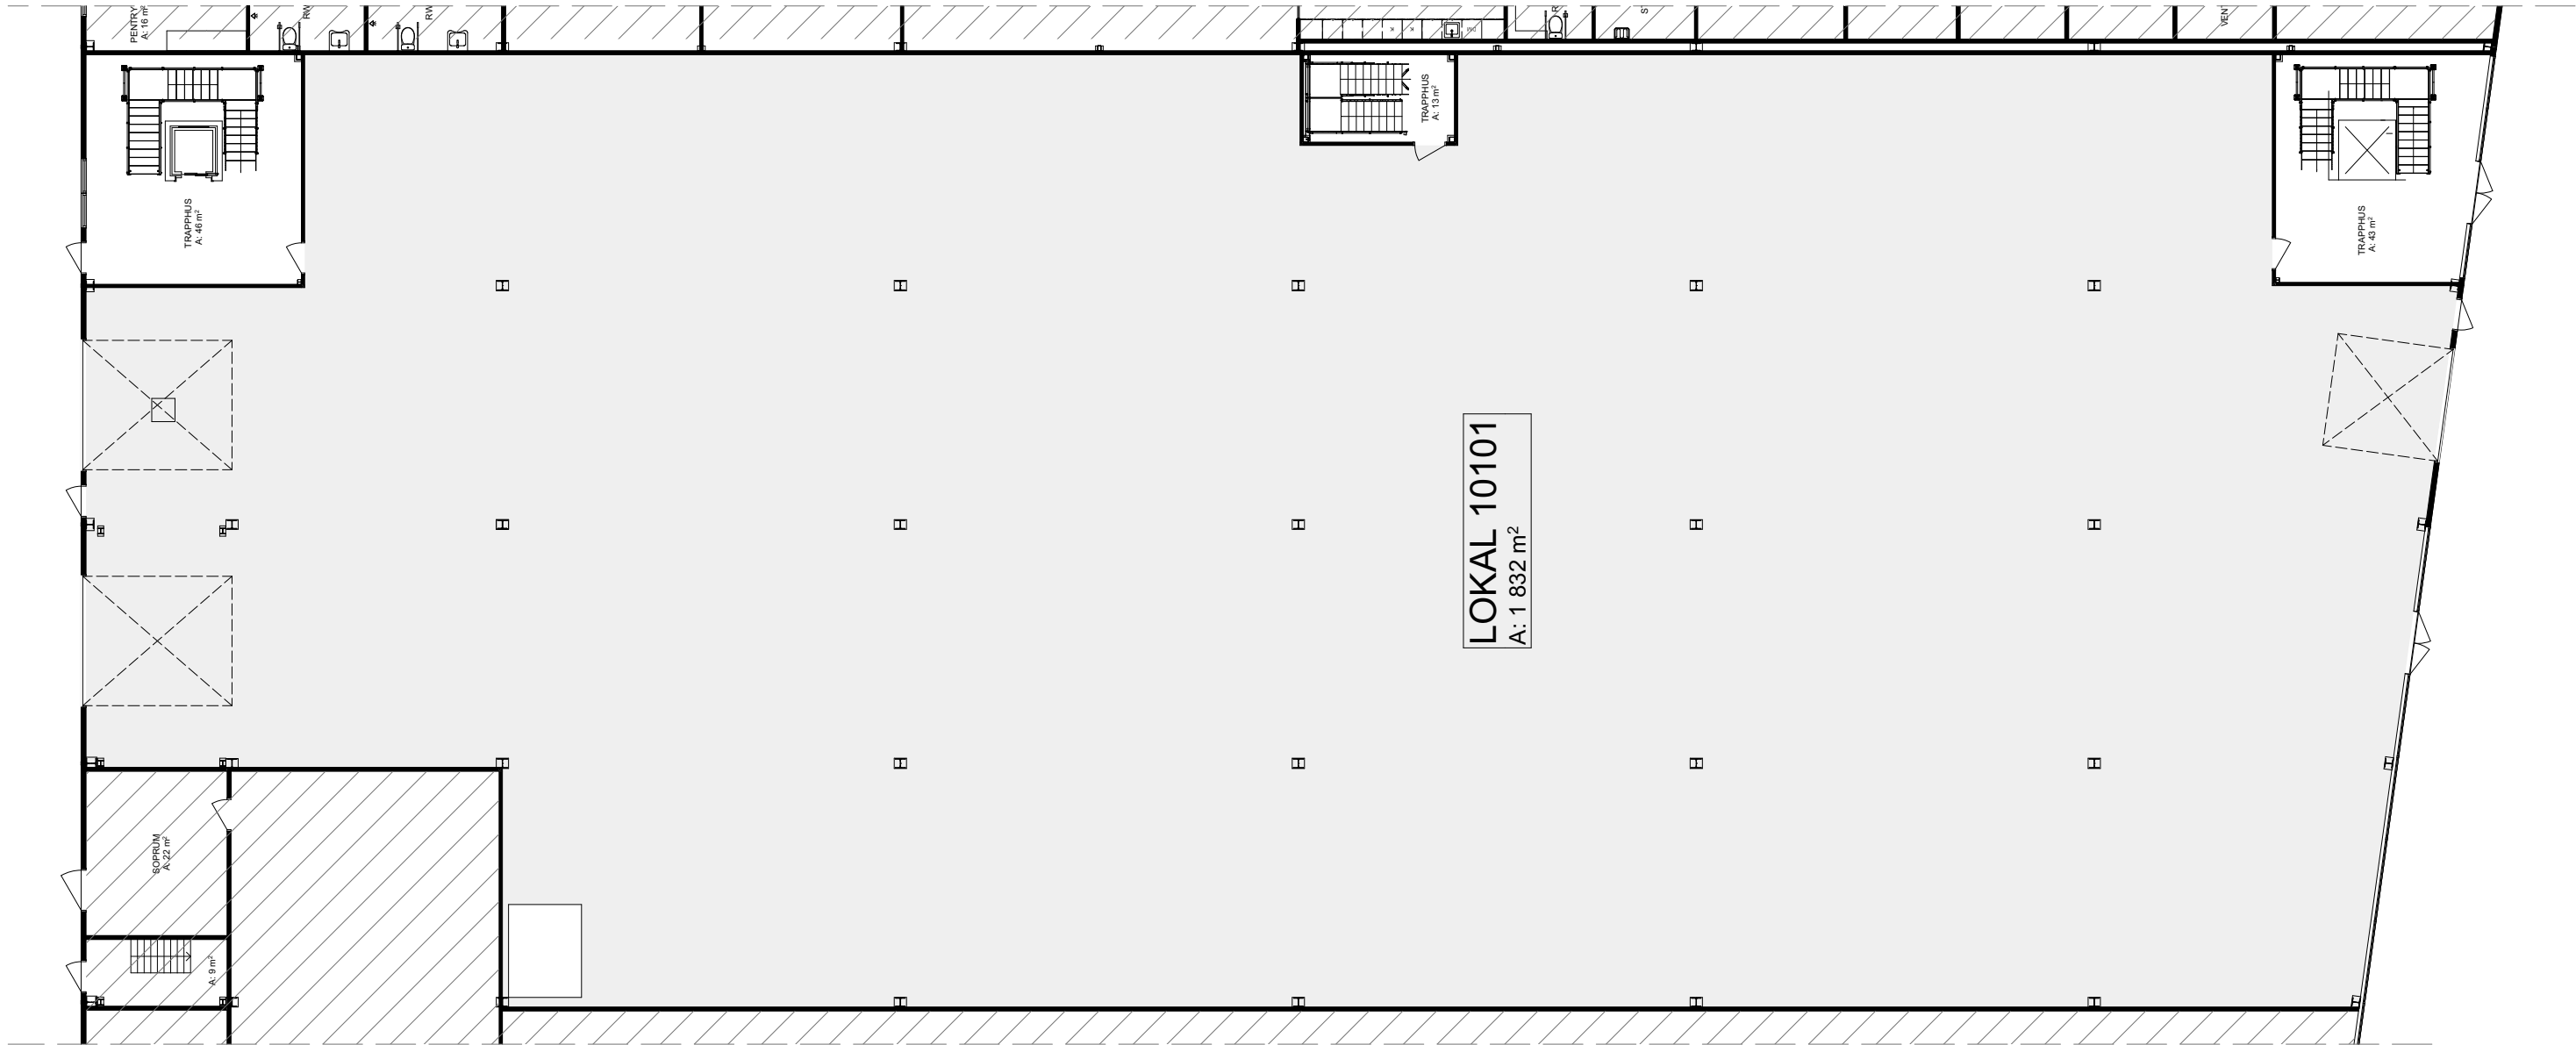

Våning 1, Entré
1:200

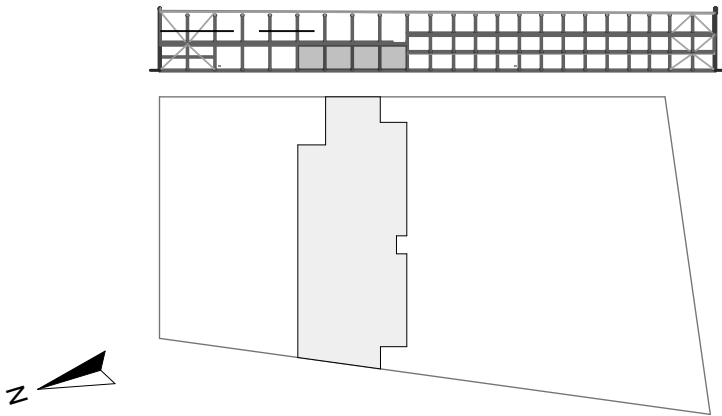

LOKAL 10101
KV. DANMARK-KUMLA 8:31- VÅNING 1 DEL 1 , ENTRÉ ~ 1845 m²
ILLUSTRATIONSSKISS SKALA 1:200 (A3)- 2025-01-17

