


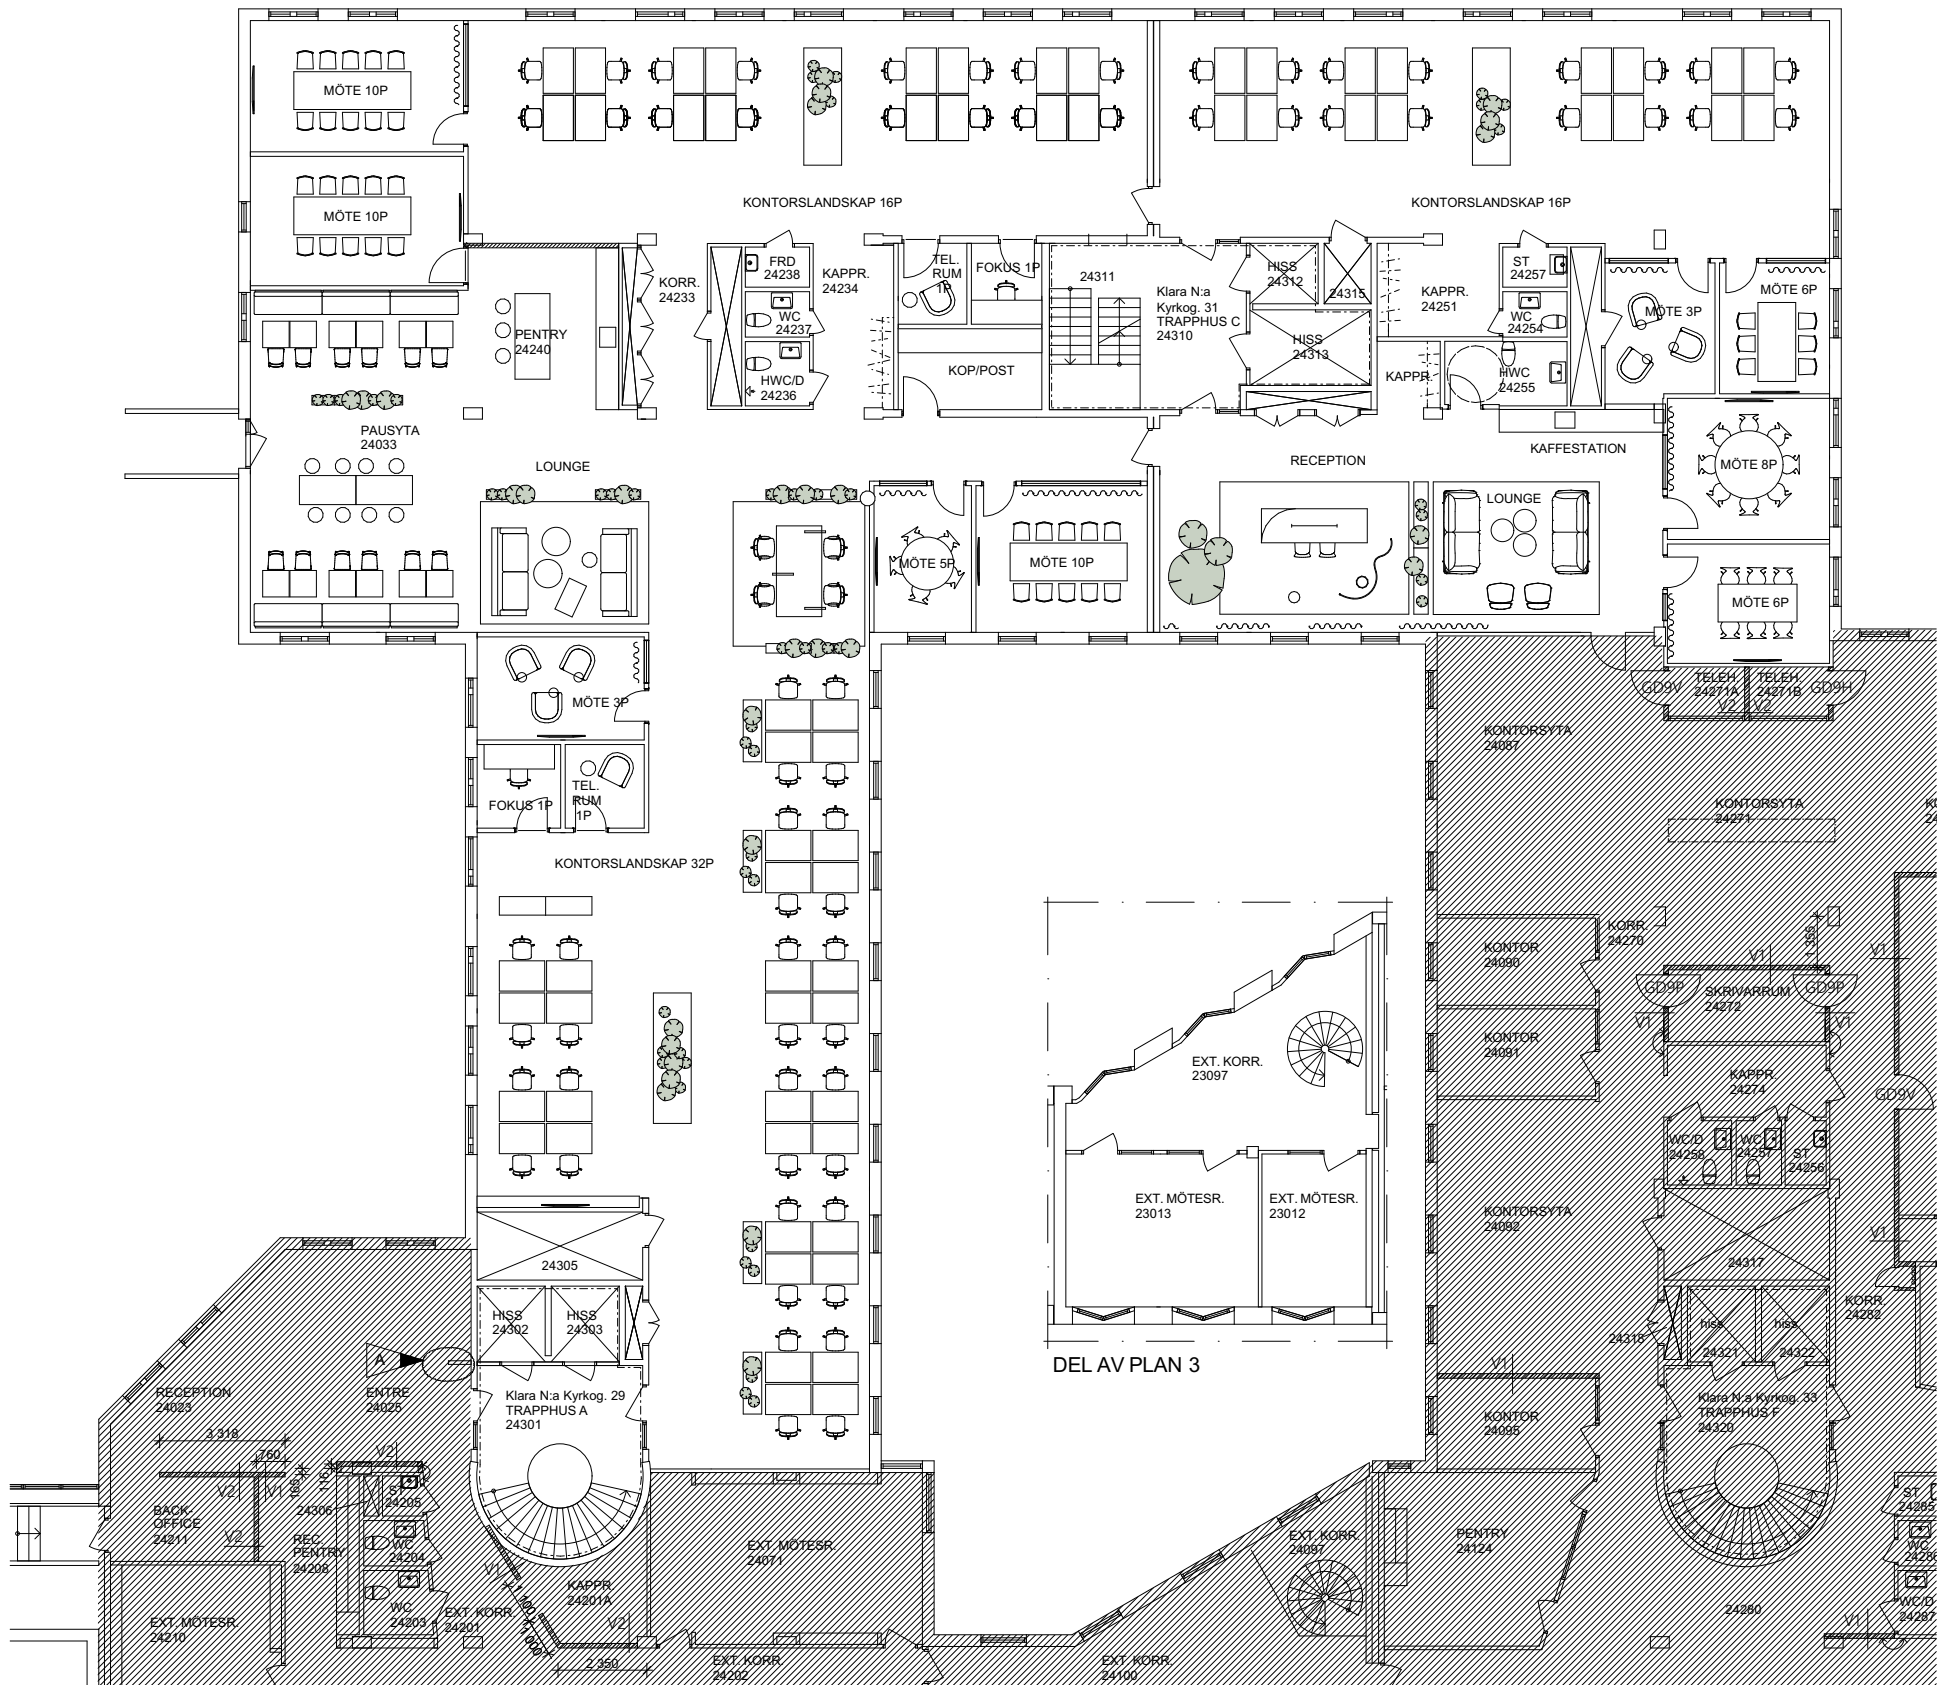

SAMMANSTÄLLNING  
TOTAL YTA: 837 KVM

ARBETSPLATSER 64ST


RECEPTION 1ST

MÖTESRUM 10P 3ST  
MÖTESRUM 8P 1ST  
MÖTESRUM 6P 2ST  
MÖTESRUM 5P 1ST  
MÖTESRUM 3P 2ST

TELEFONRUM 2ST  
FOKUSRUM 2ST

PENTRY 1ST  
KAFFESTATION 1ST  
KOPIERING 1ST  
WC 2ST  
HWC 2ST

FORMWIS AB

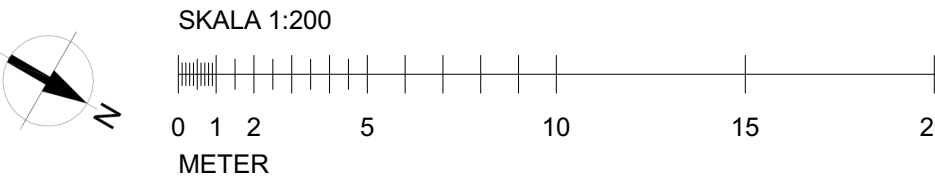

KLARA OMEGA  
PLANRITNING P4 ALT1  
Skala 1:200 A3/2025-06-17