
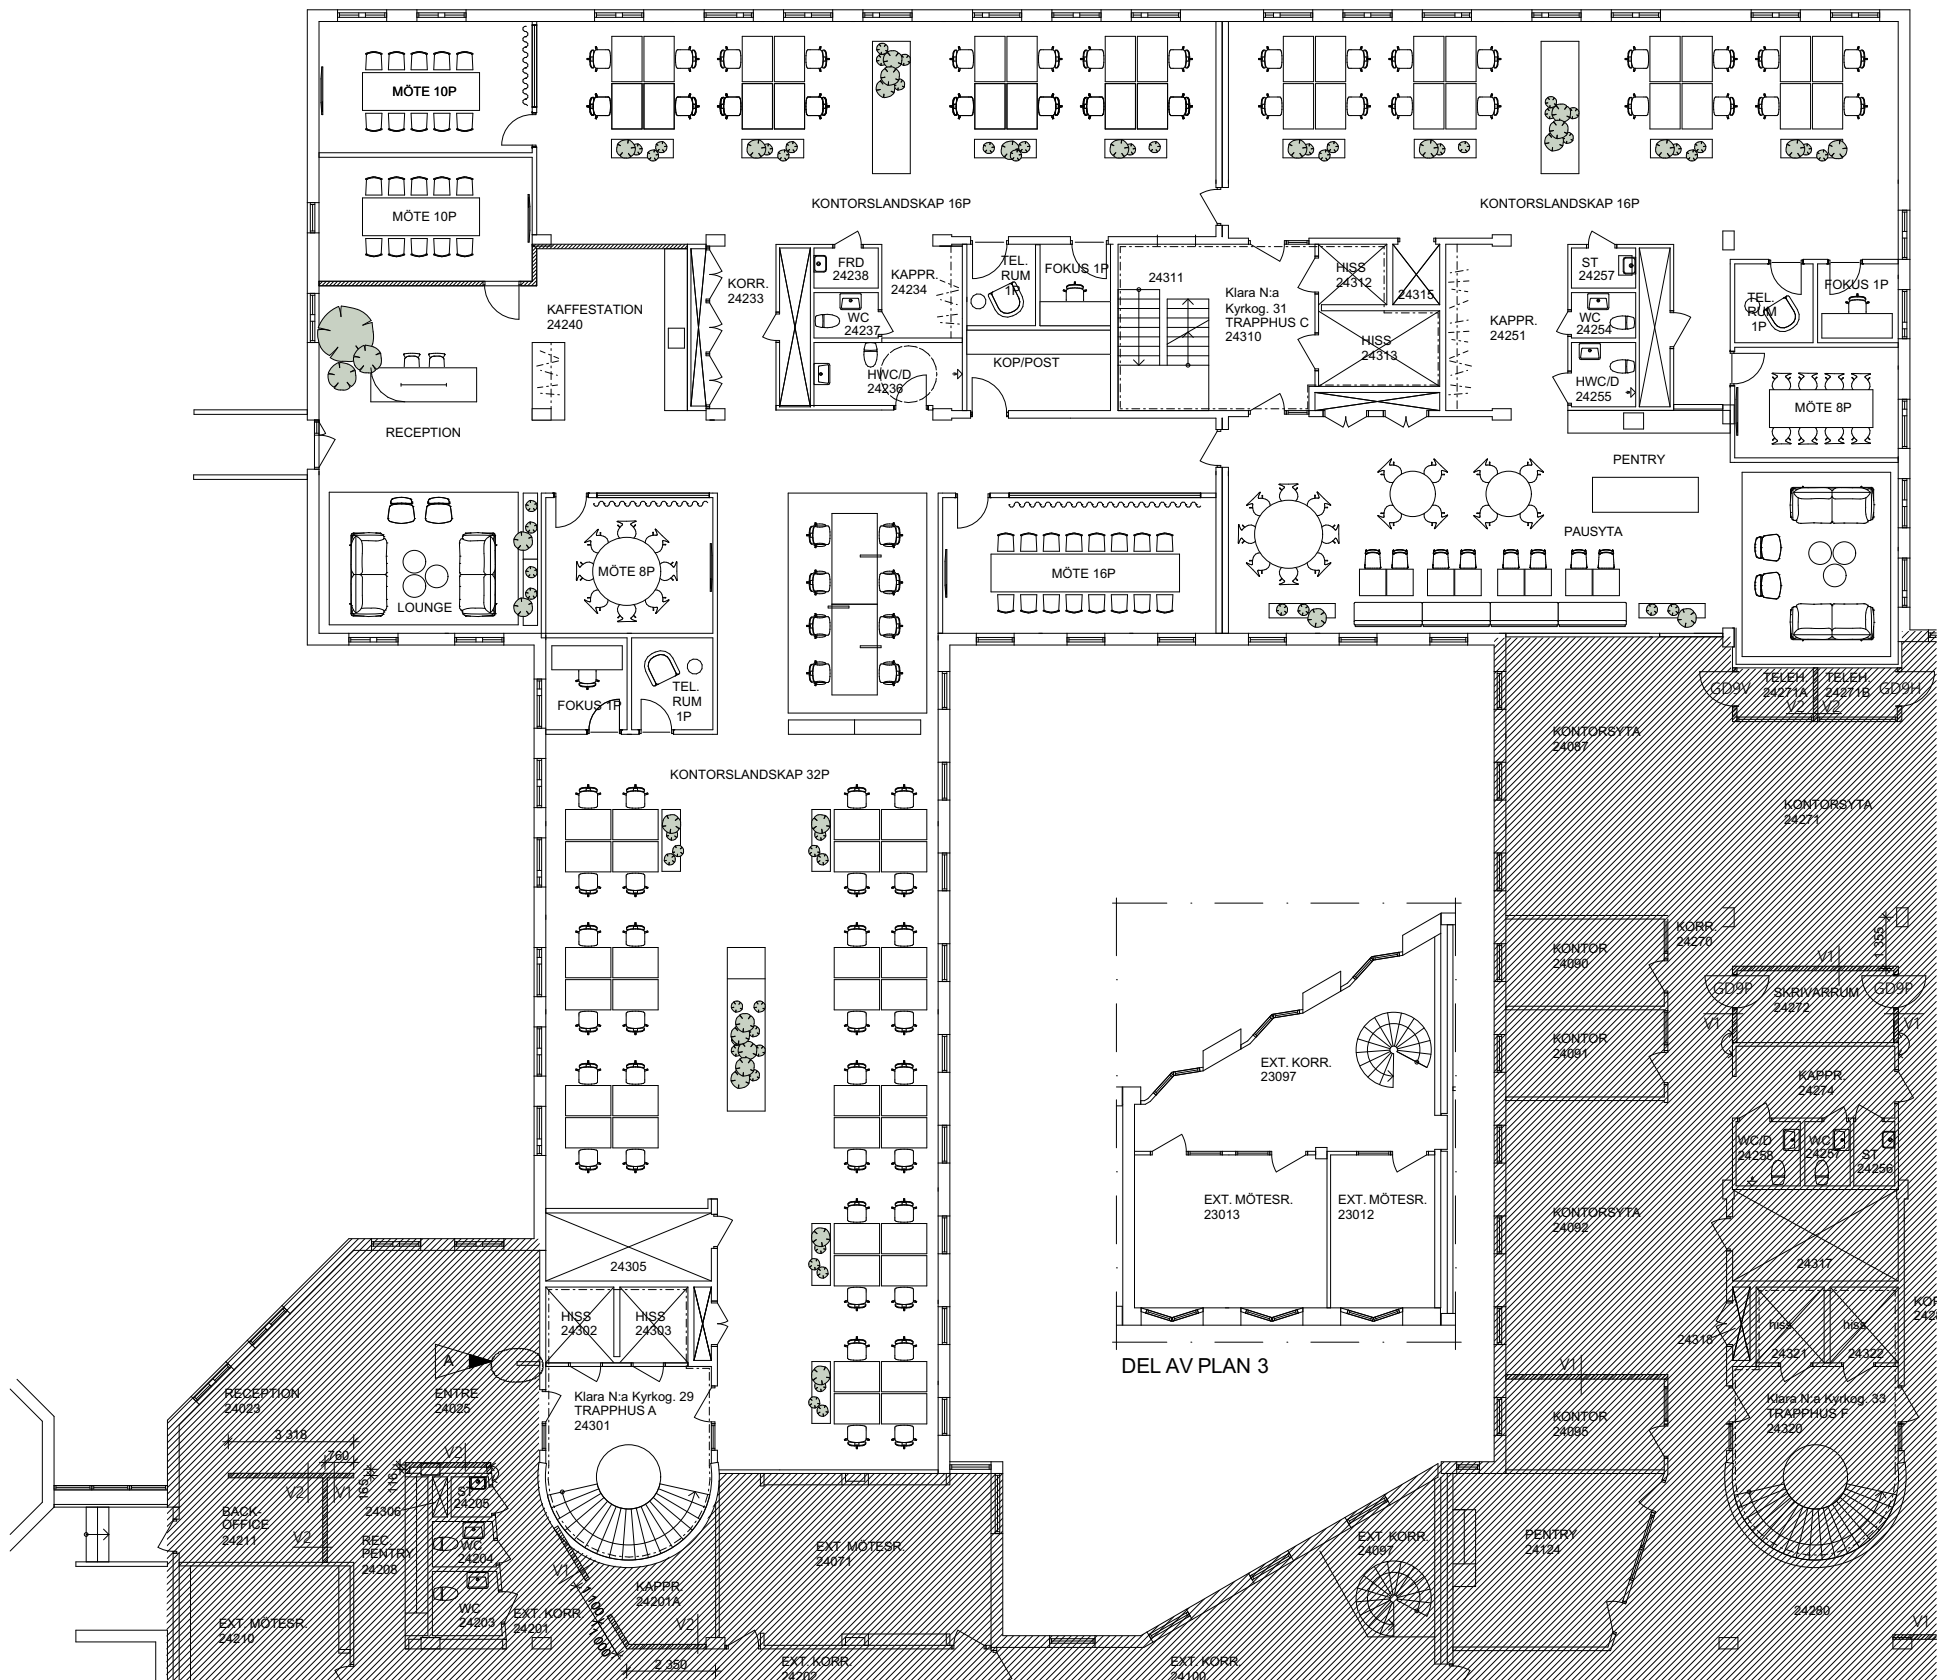


SKALA 1:200

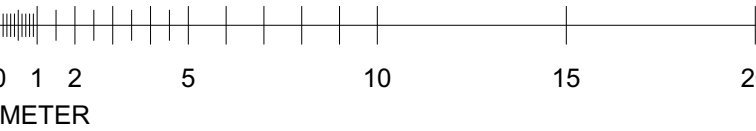

SAMMANSTÄLLNING
TOTAL YTA: 837 KVM

ARBETSPLATSER 64ST

RECEPTION 1ST

MÖTESRUM 16P 1ST

MÖTESRUM 10P 2ST

MÖTESRUM 8P 2ST

MÖTESRUM 3P 1ST

TELEFONRUM 3ST

FOKUSRUM 3ST

PENTRY 1ST

KÄFFESTATION 1ST

KOPIERING 1ST

WC 2ST

HWC 2ST

KLARA OMEGA

PLANRITNING P4 ALT2

Skala 1:200 A3/2025-06-17