


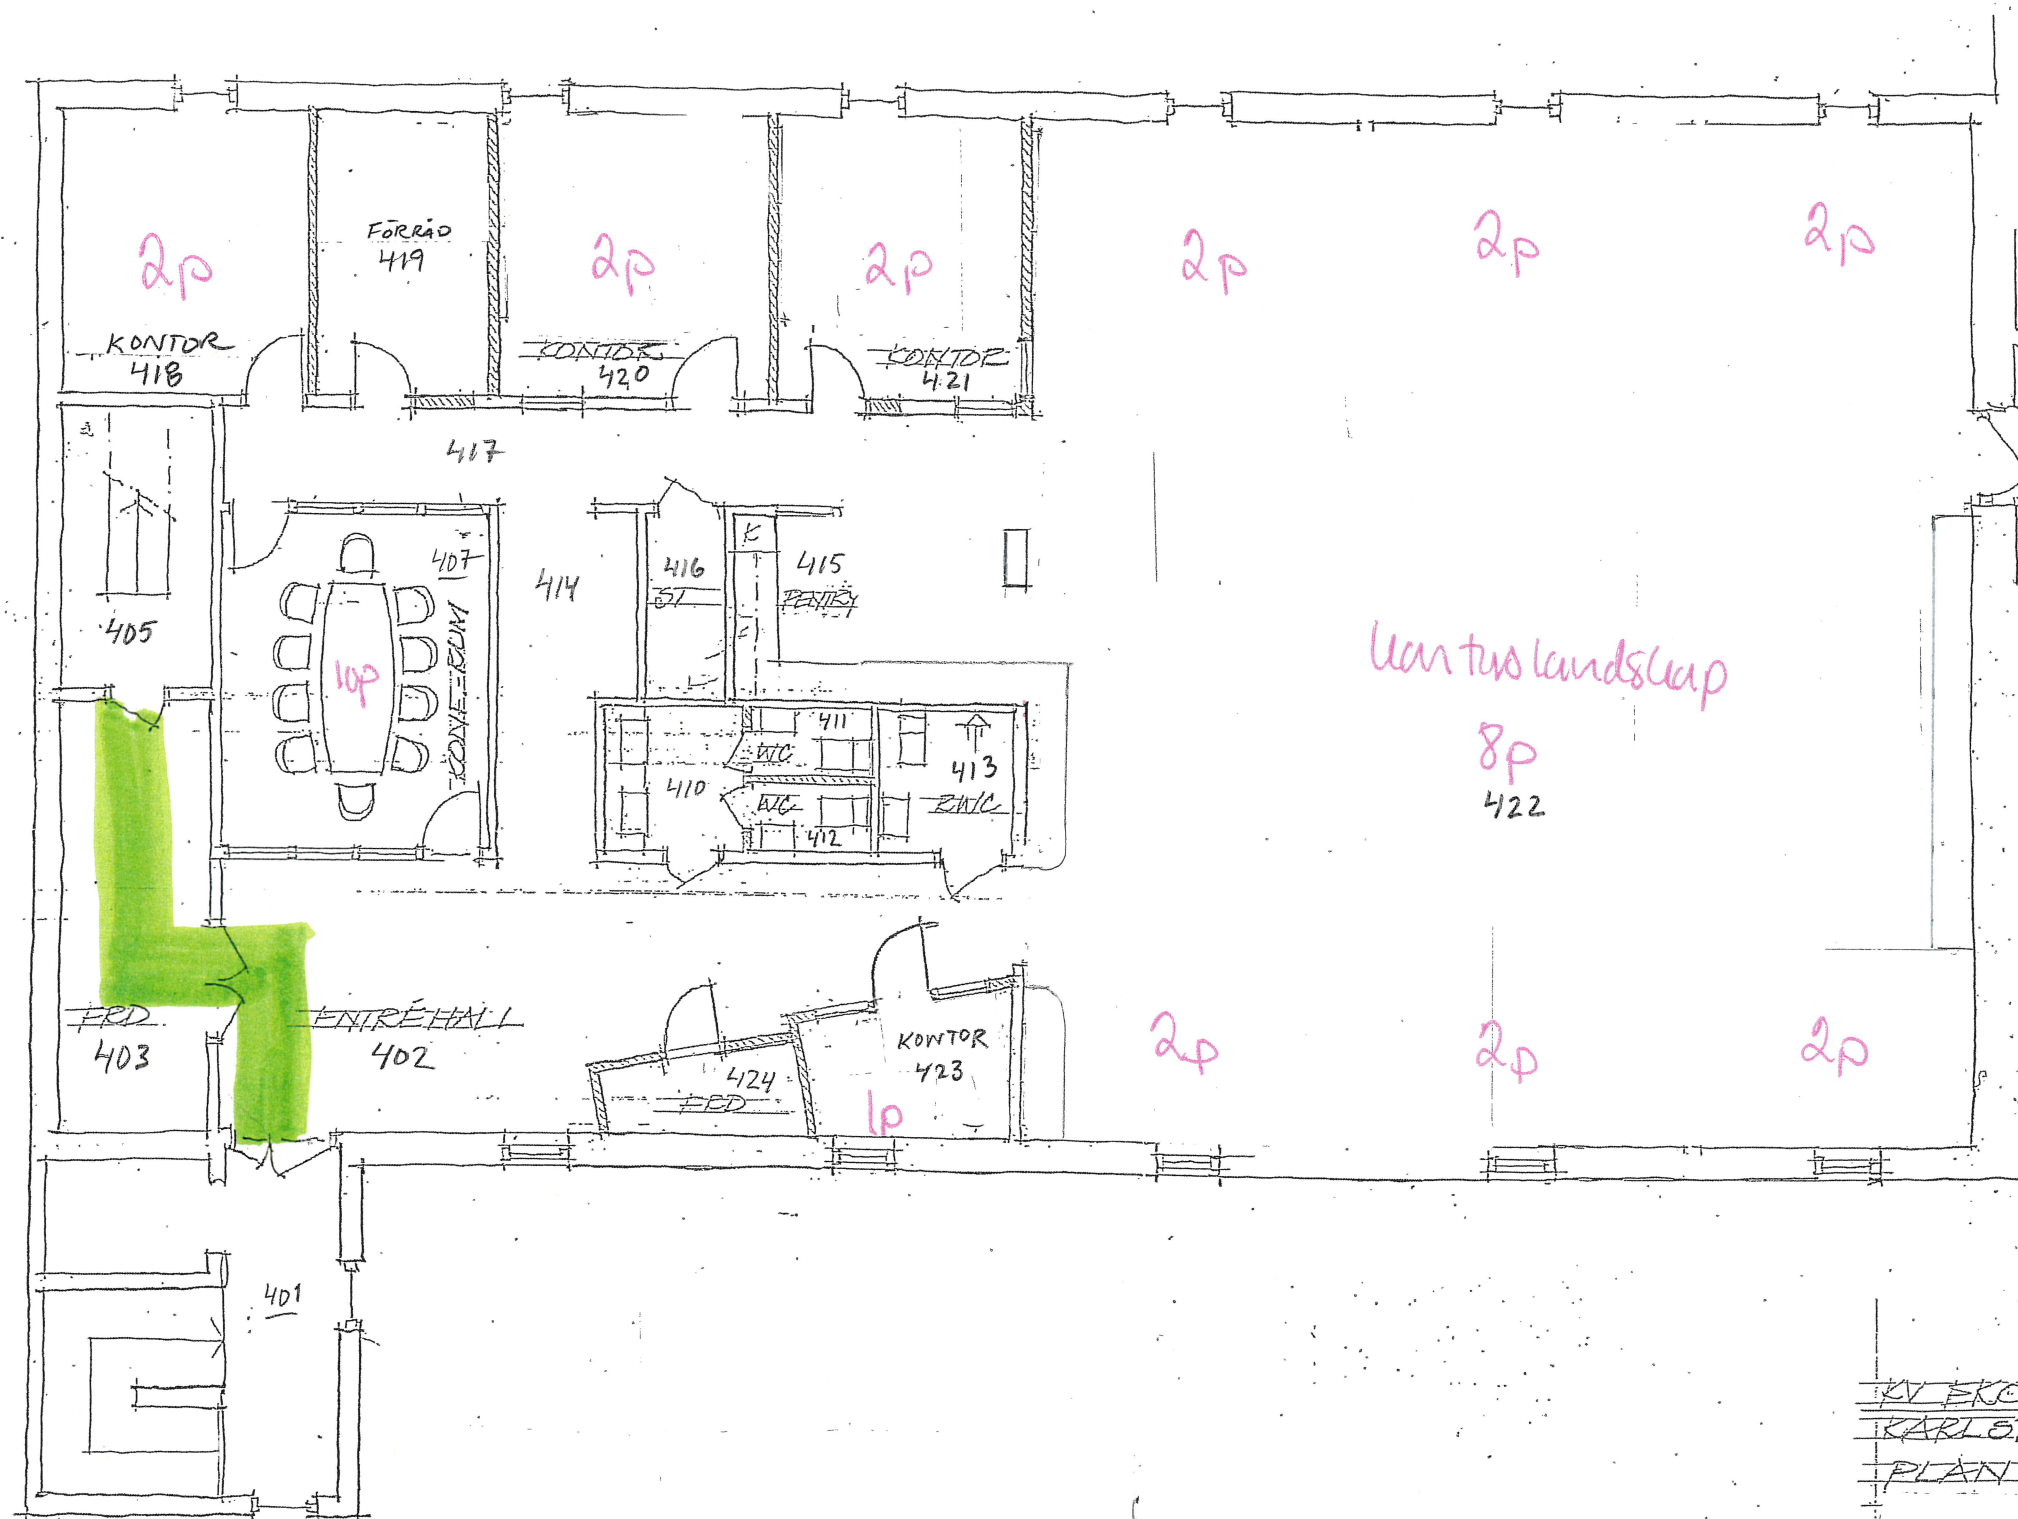

KV EKKORREN (JÄ KLARAG)
 KARLSTAD
 PLAN 3

b&i bergfjord & ivarson
 arkitekter ab

arkitekter SAR ingenjörer SBR
 box 420 651 09 karlstad
 tel 054-17 28 40 fax 054-19 08-88

SKALA 1:100 ARB.NR 0811
 2008-07-31 / J. IVARSSON
 2008-02-12