


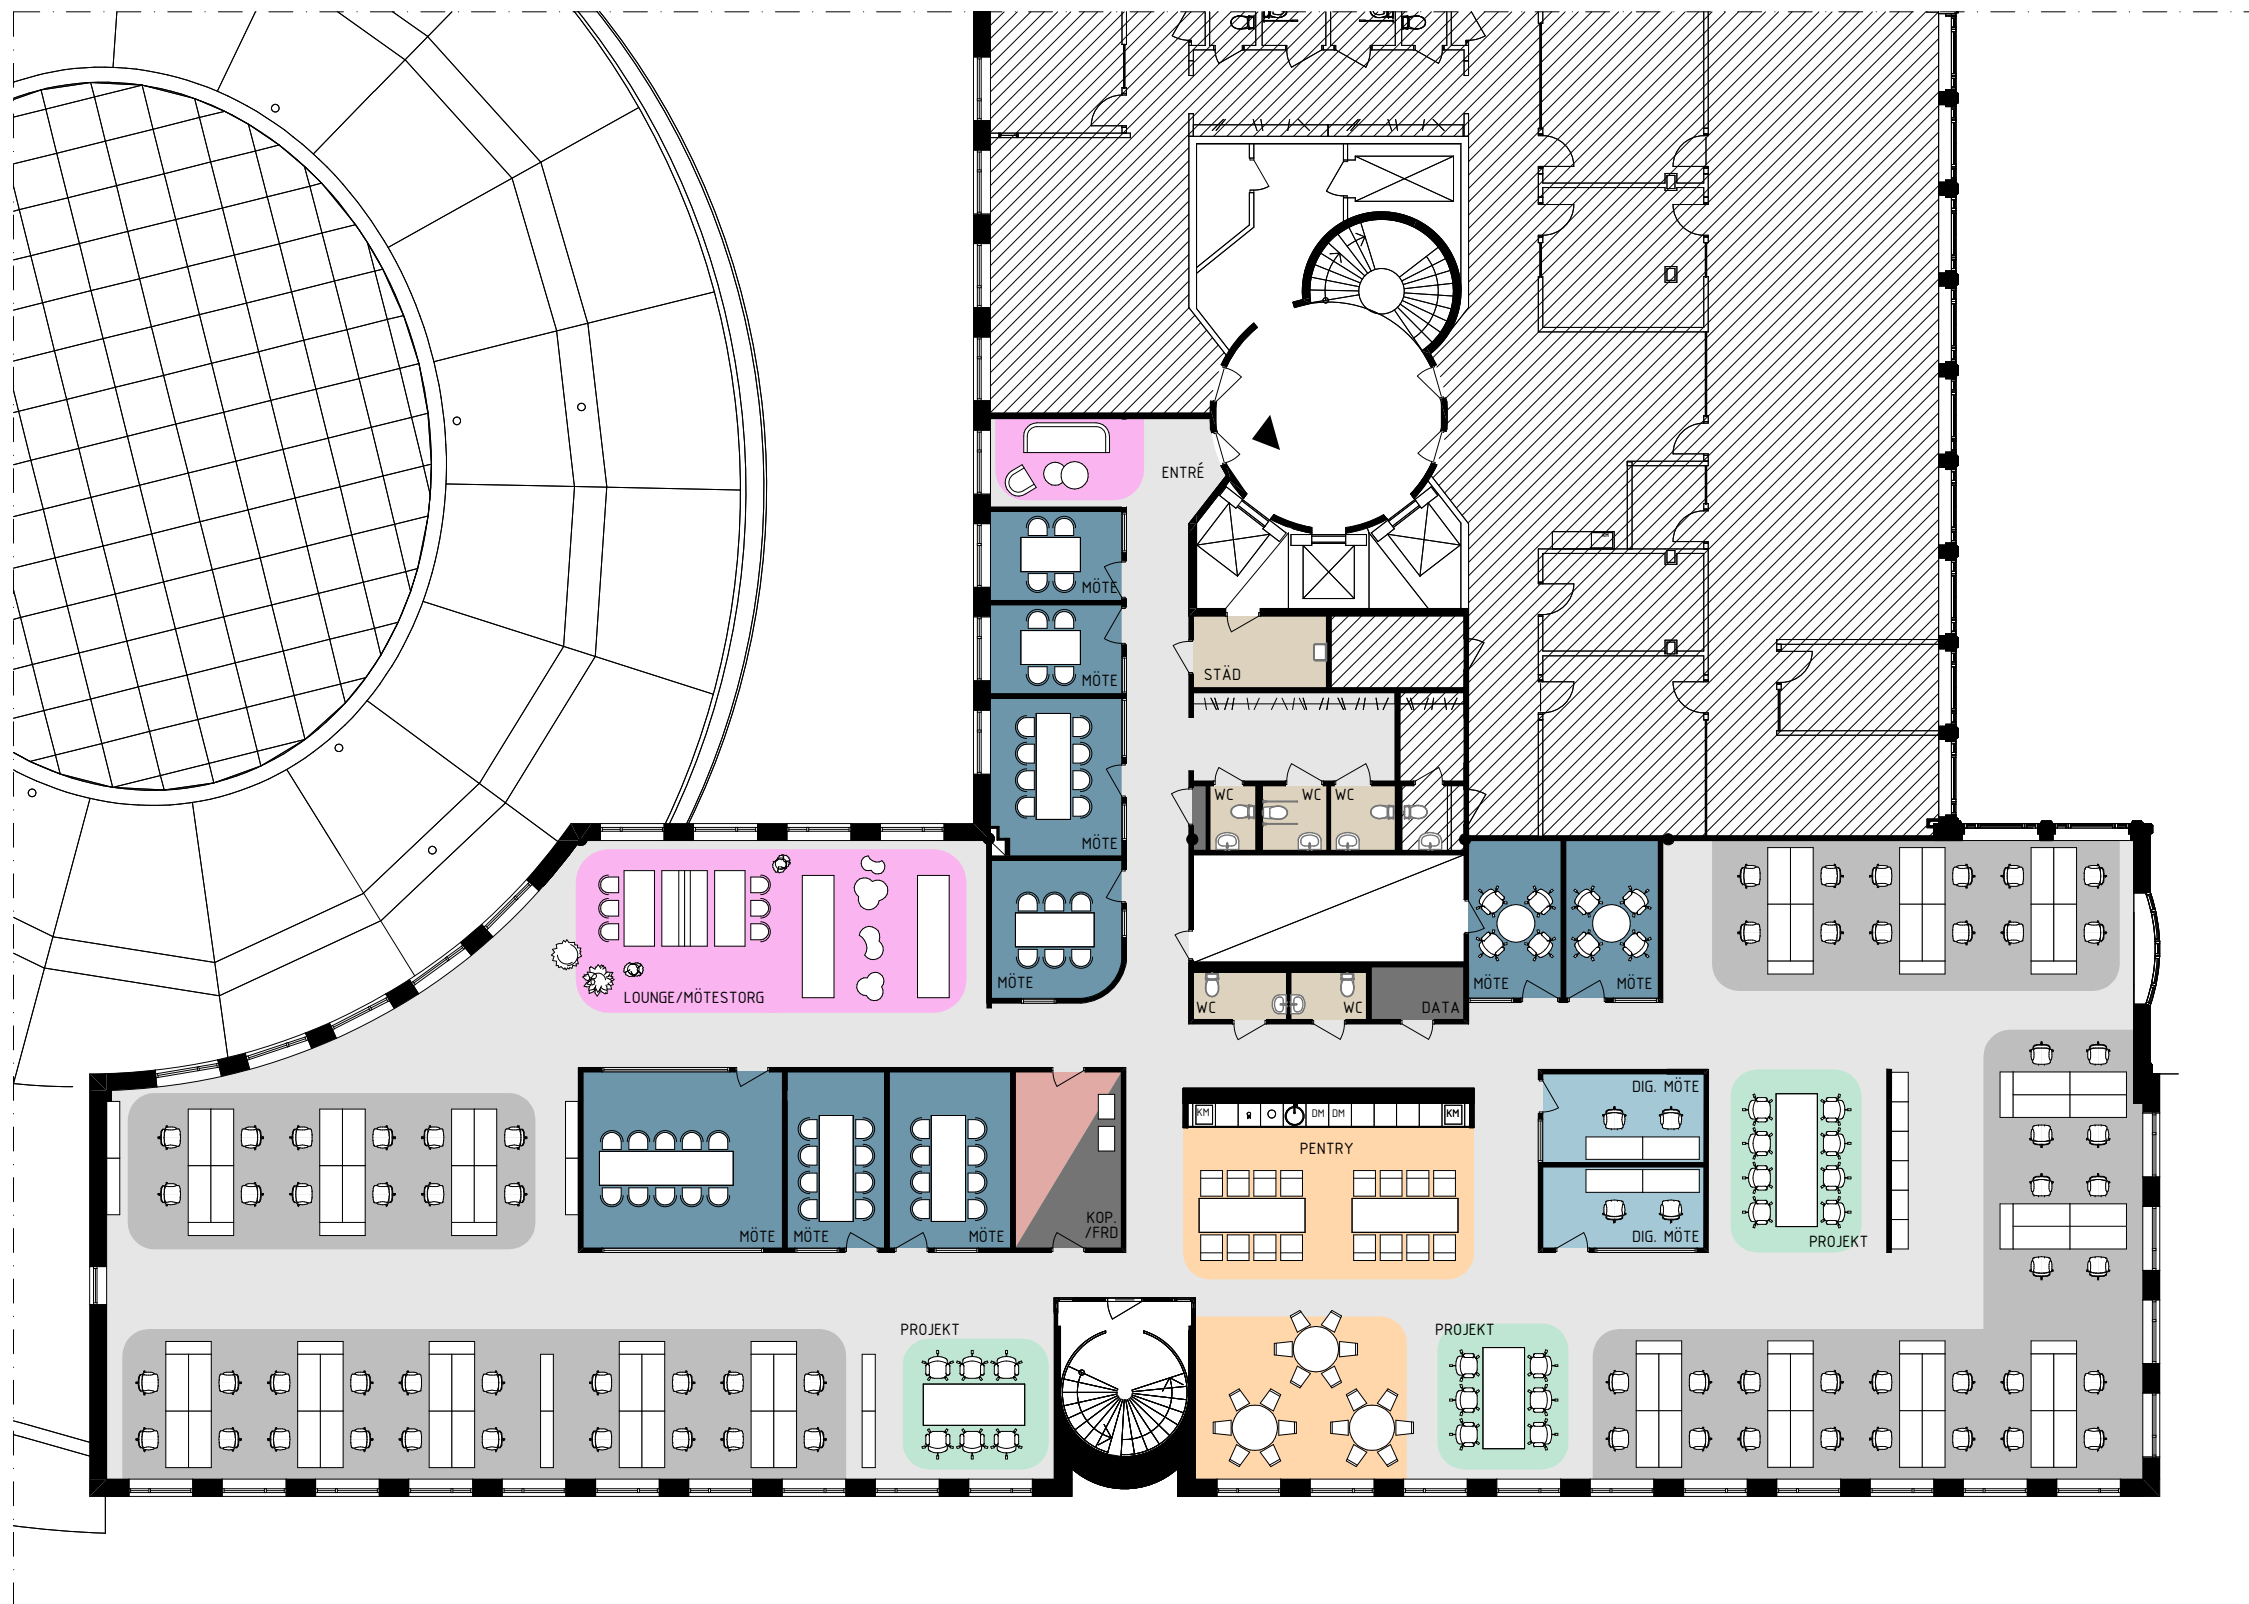

SOLNA GATE, APRIKOSEN 2 - DEL AV PLAN 5 ~ 900 m²

ILLUSTRATIONSSKISS, SKALA 1:200 (A3) - 2024-11-06

0 2 4 10