




VETENSKAPSVÄGEN 10 - DEL AV PLAN 3 ~ 163 m²

AVTALSSKISS SKALA 1:150 (A3) - 2024-10-22

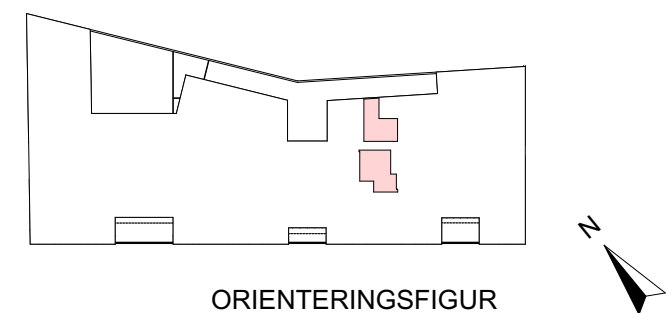