



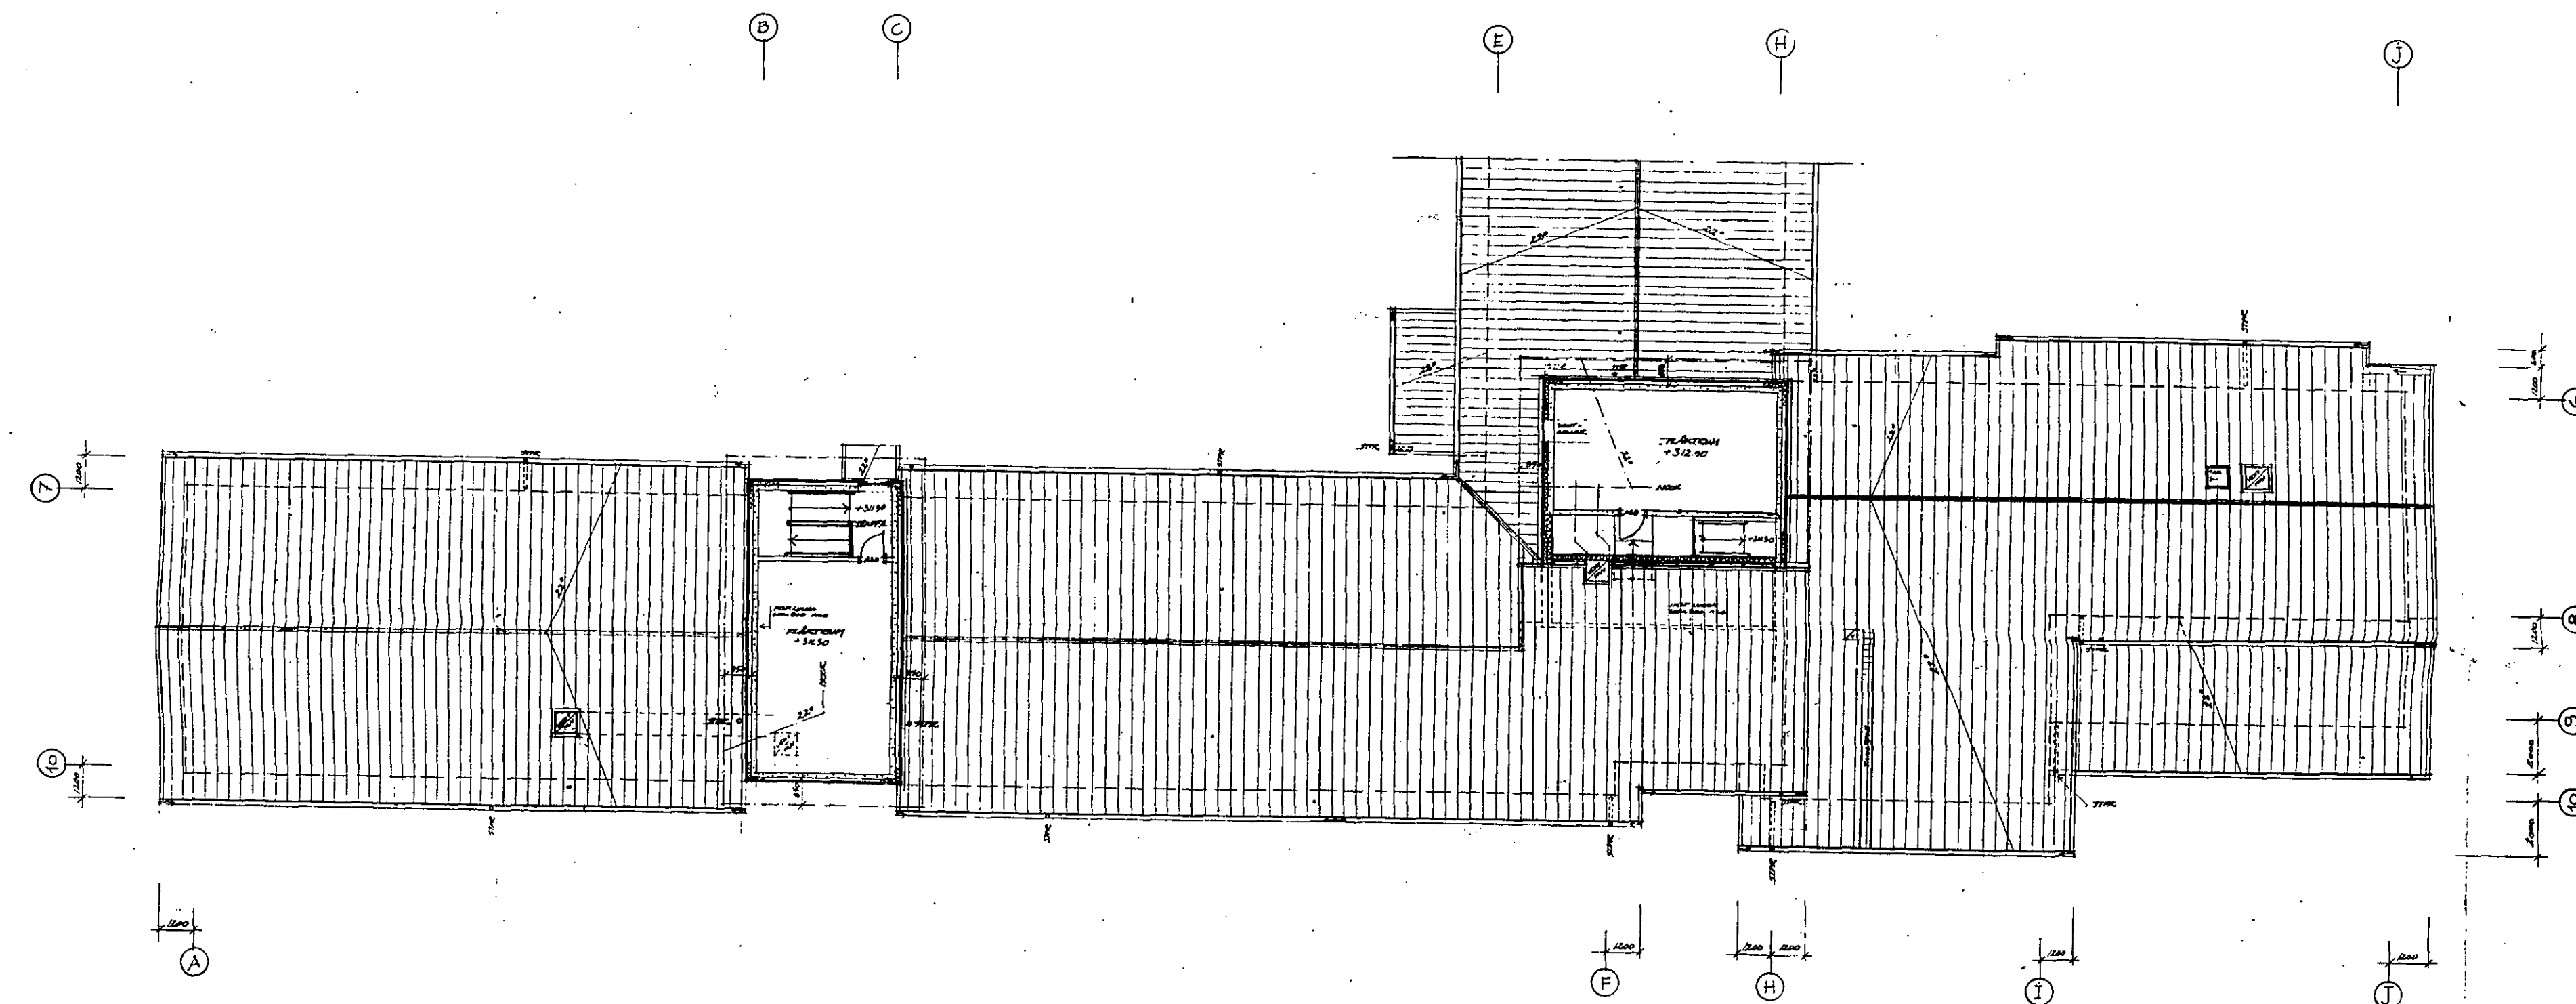

FLÄKTEUMSPLAN / TAKPLAN  
SKALA 1:100

0 1 2 3 4 5 6 7 8 9 10 METRE

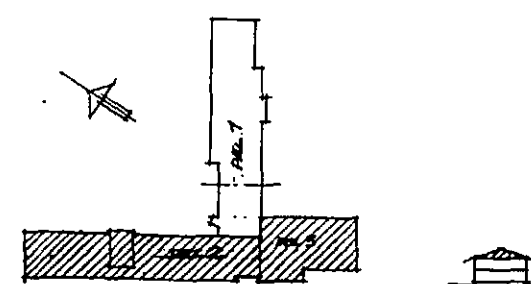

|                                                         |                                                      |
|---------------------------------------------------------|------------------------------------------------------|
| 1981-08-24 140<br>E. KRAFT AB<br>1981-08-24 140         |                                                      |
| YNGVE<br>arkitekt ab<br>Box 40 841 10<br>1981-08-24 140 | SMILANDS KRAFT AB<br>Box 40 841 10<br>1981-08-24 140 |
| 1981-08-24 140<br>E. KRAFT AB                           | 1981-08-24 140<br>E. KRAFT AB                        |
| 1981-08-24 140<br>E. KRAFT AB                           | 1981-08-24 140<br>E. KRAFT AB                        |

63 N627 0 16 314