


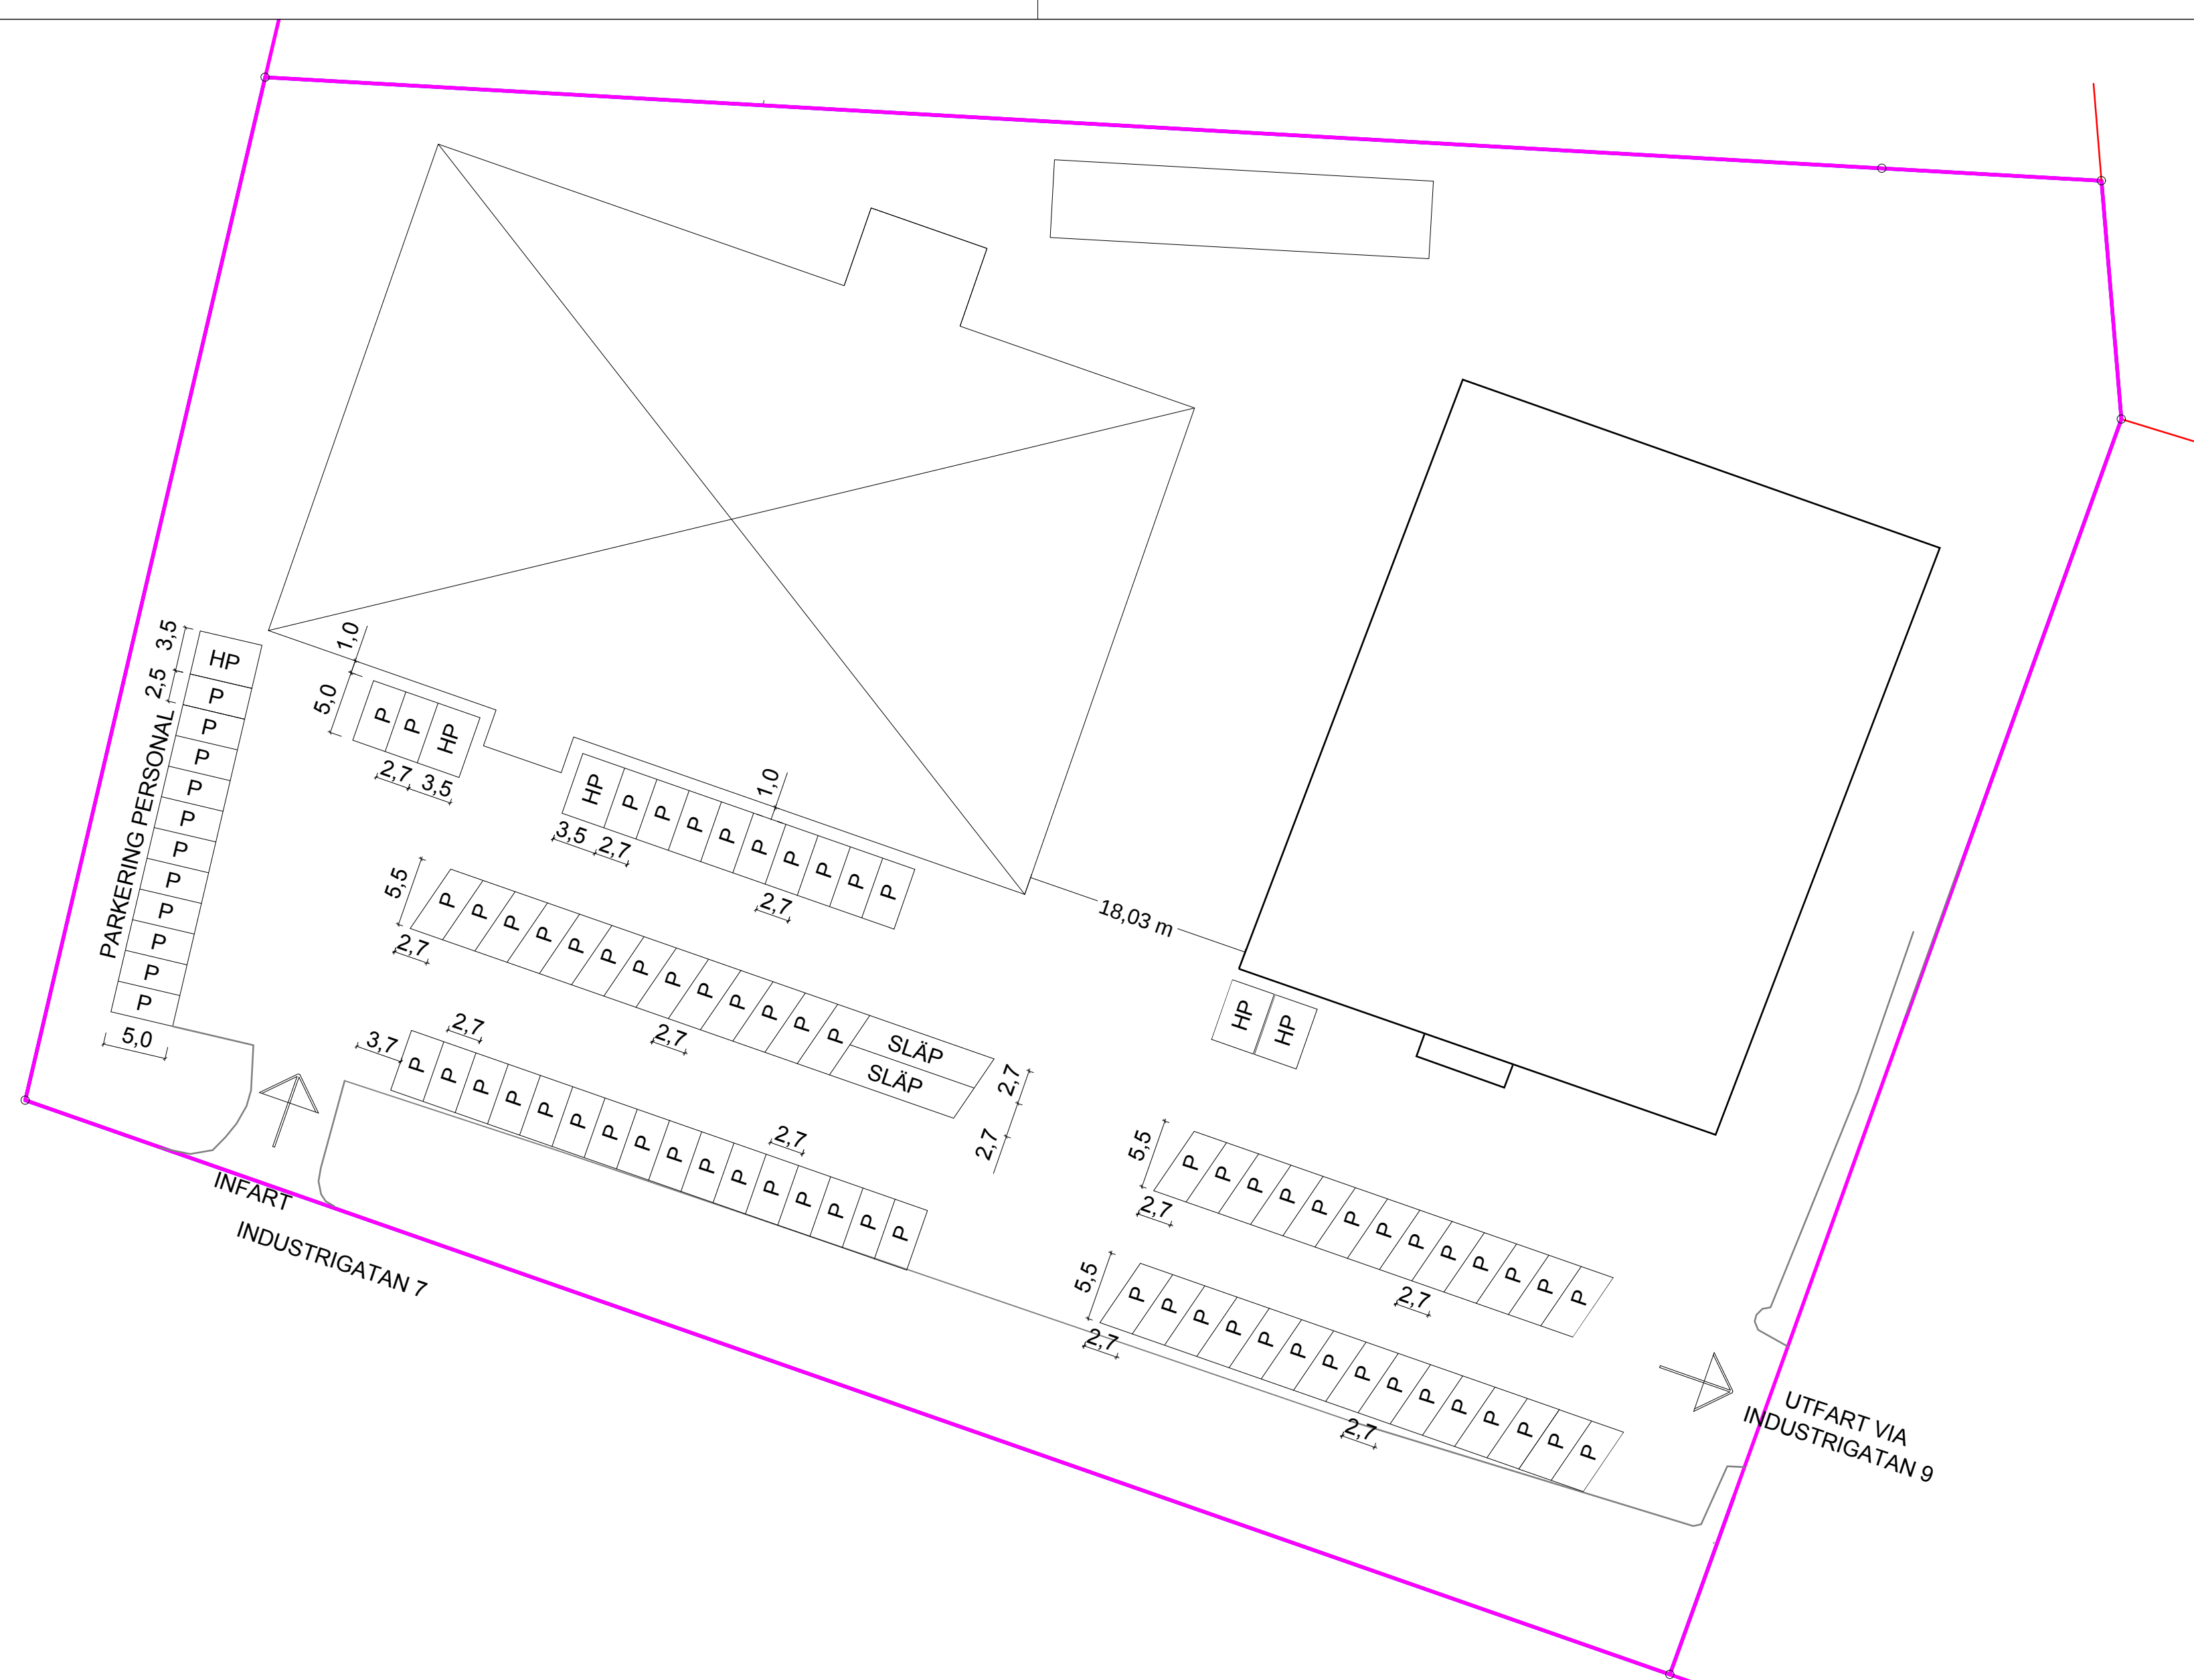

	C	JUSTERAT PARKERINGSRUTER VID FASAD	AR	180827
	B	PARKERINGSRUTER 2,7 M	AR	180821
	A	ENTRE, PARKERINGSRUTER ENTRE	AR	180710
	REV	REVIDERINGEN AVSER	SIGN	DATUM

ORIGINAL
FORMAT

A2

ESTRIDS AB		PANNAN 7, HÄSSLEHOLM	
— KRISTIANSTAD —		PARKERINGS PLAN	
RITAD AV Alf Rooth		PROJEKT NUMMER —	SKALA 1:400
DATUM 17-06-27		RITNINGS NUMMER #	REV C
			DISTR. KOD #