

FÖRKLARINGAR


SE A-00-0-001

FÖRESKRIFTER

SE A-00-0-001

HÄNVISNINGAR

SE A-00-0-001

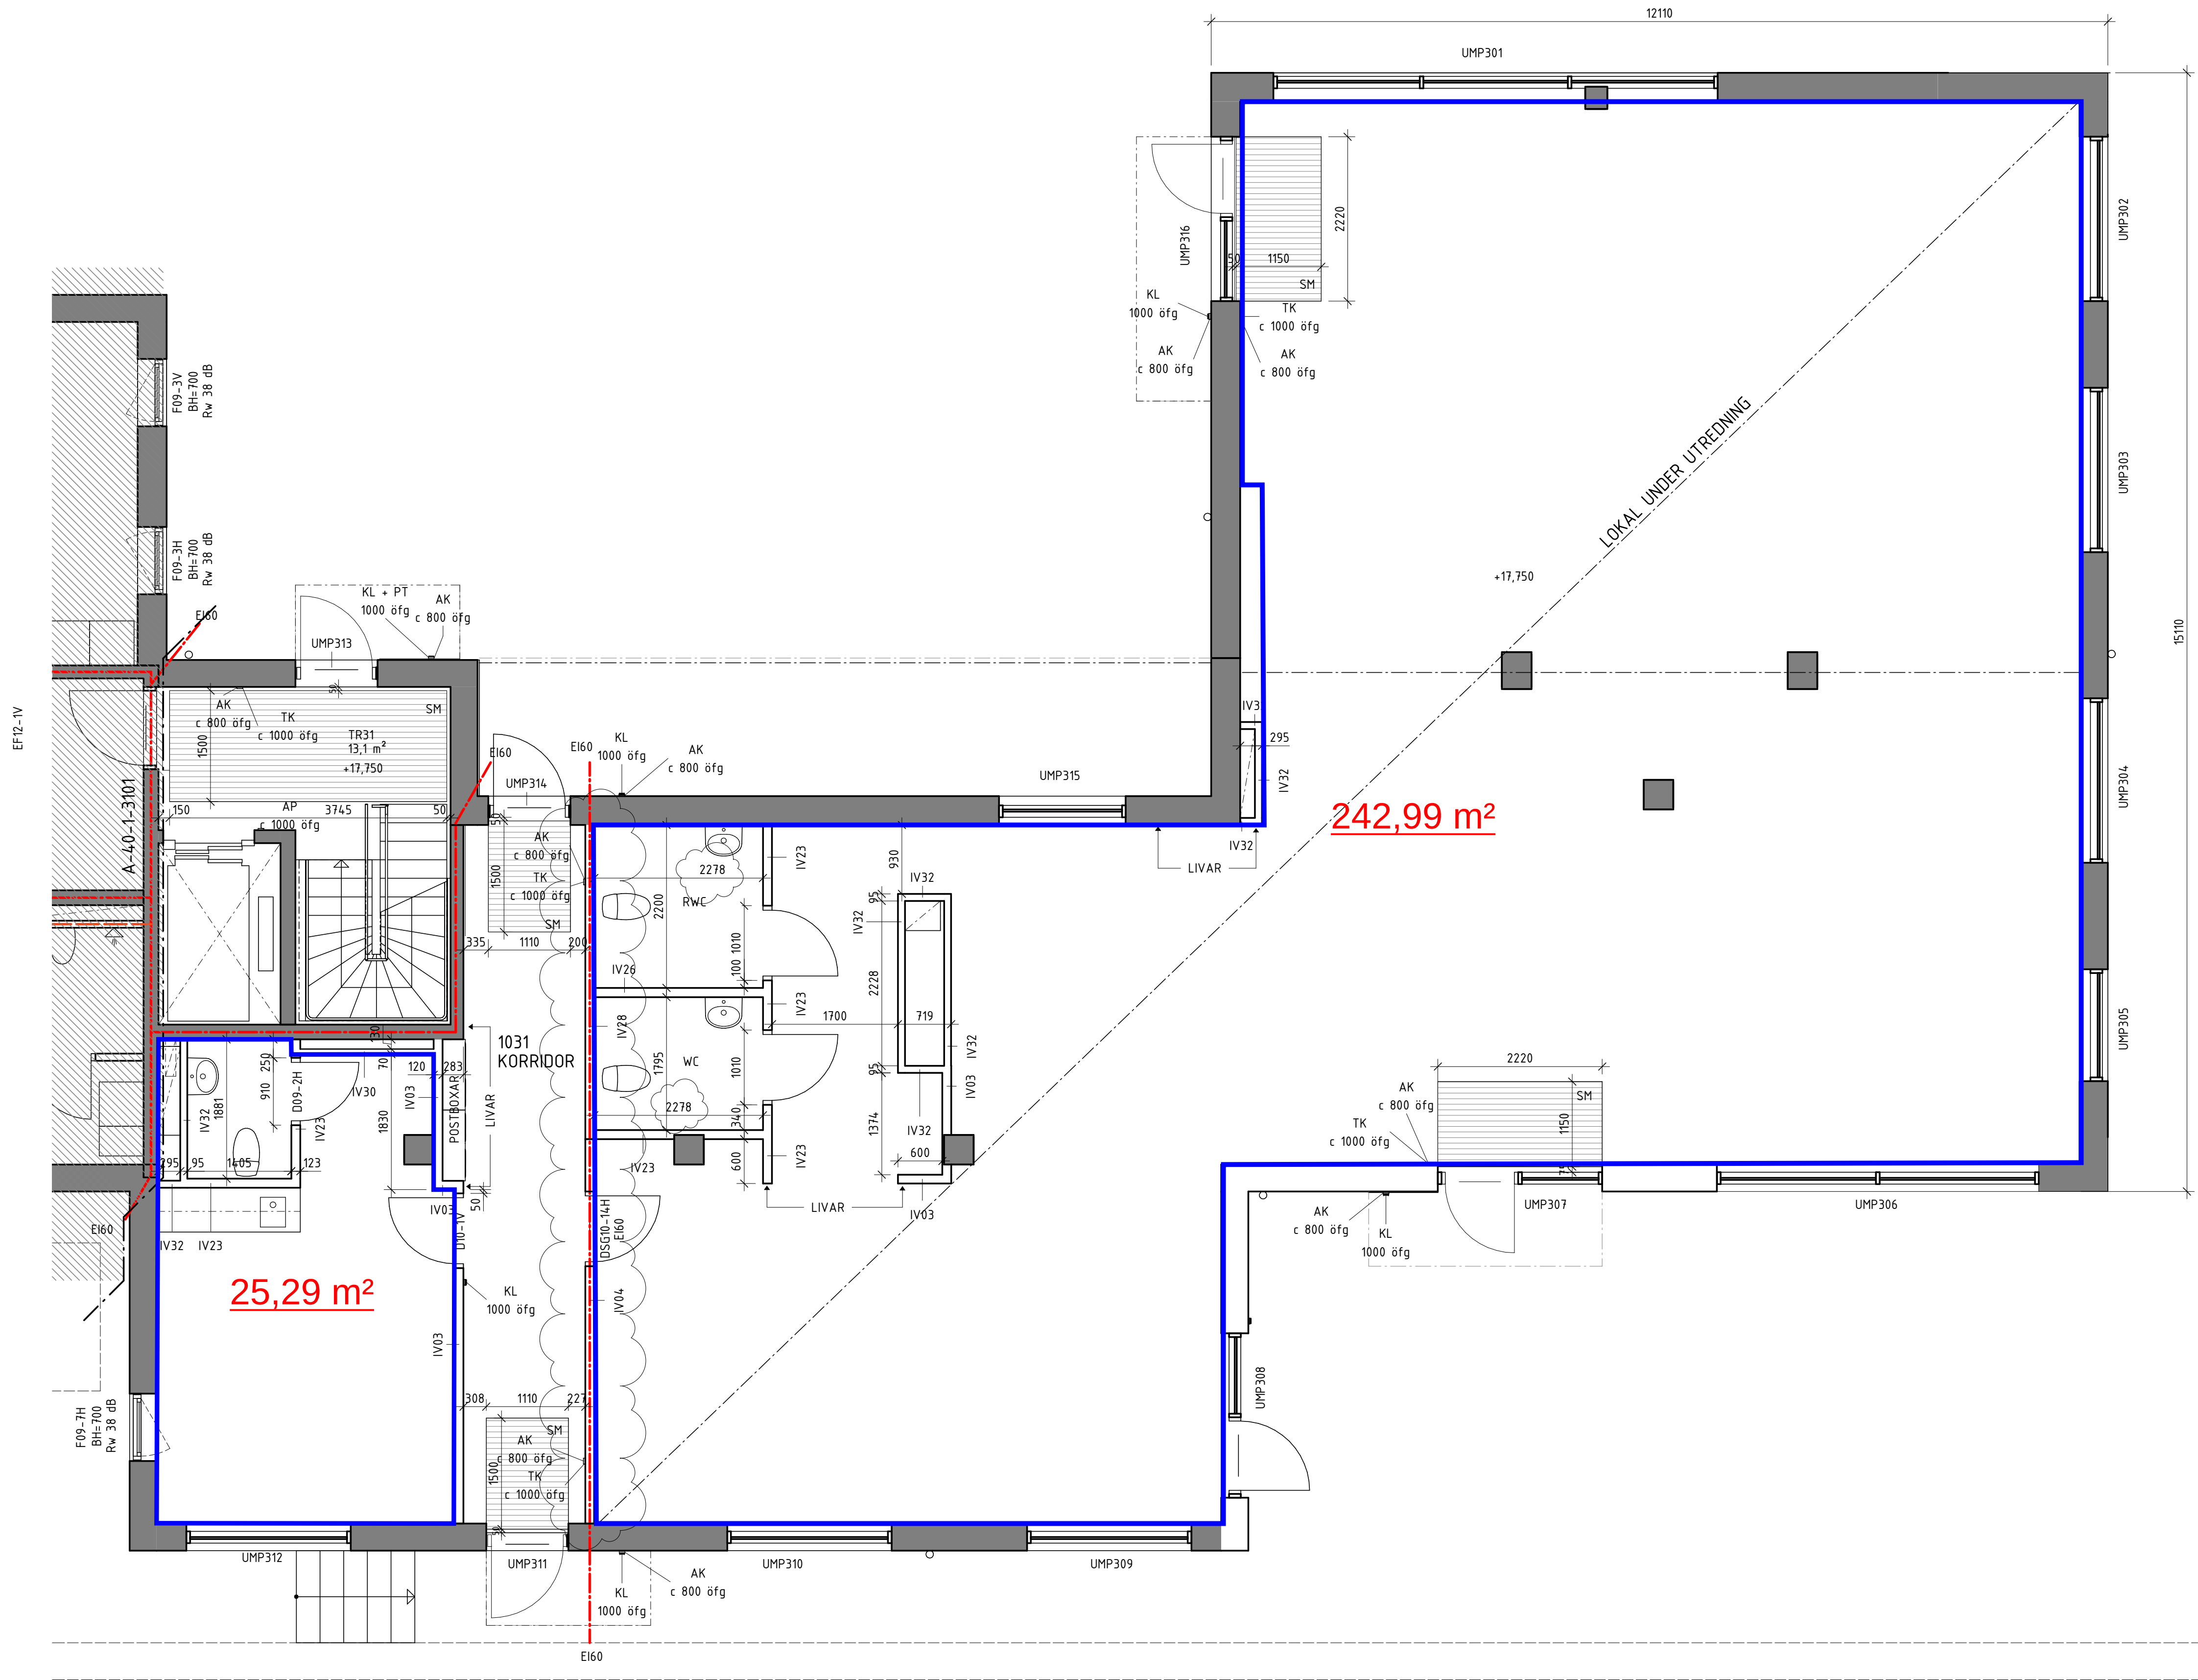


C	ENL PM A10	2022-10-31	JVB
B	ENL PM A6	2022-03-31	JH
A	PM A1	2021-11-04	
BET	ÄNDRINGEN AVSER	DATUM	SIGN

BYGGHANDLING

ANHOLT

ANHOLT 1

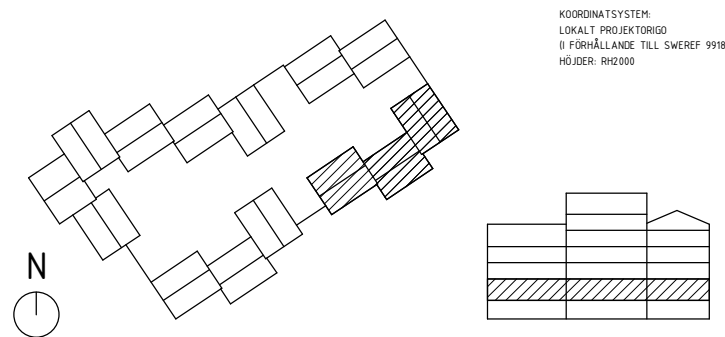

BETONMAST

☒	A	UTOPIA ARKITEKTER AB	tel. 08-120 315 80
☐	K	HILLSTATIK AB	tel. 08-644 90 10
☐	KP	CIVILBYRÅN AB	tel. 010-151 08 00
☐	E	SEFAB	tel. 0704-56 99 98
☐	V	SEVEKO VVS KONSULT	tel. 08-448 74 70
☐	R	METATOR VVS KONSULT AB	tel. 08 702 32 50
☐	L	PAJU A OCH LA AB	

UPPROG NR	RITADKONSTR. AV	HANDLAGGARE
631	HS	J VON BAHR
DATUM	ANSVARIG	
2021-11-04	JONAS HÄLLGREN	

NYBYGGNAD FLERBOSTADSHUS
PLAN 10 - BLOCK 3, DEL 2

SKALA	NUMMER	BET
A1 1:50 A3 1:100	A-40-1-3102	C