


2021-07-06 12:12:57

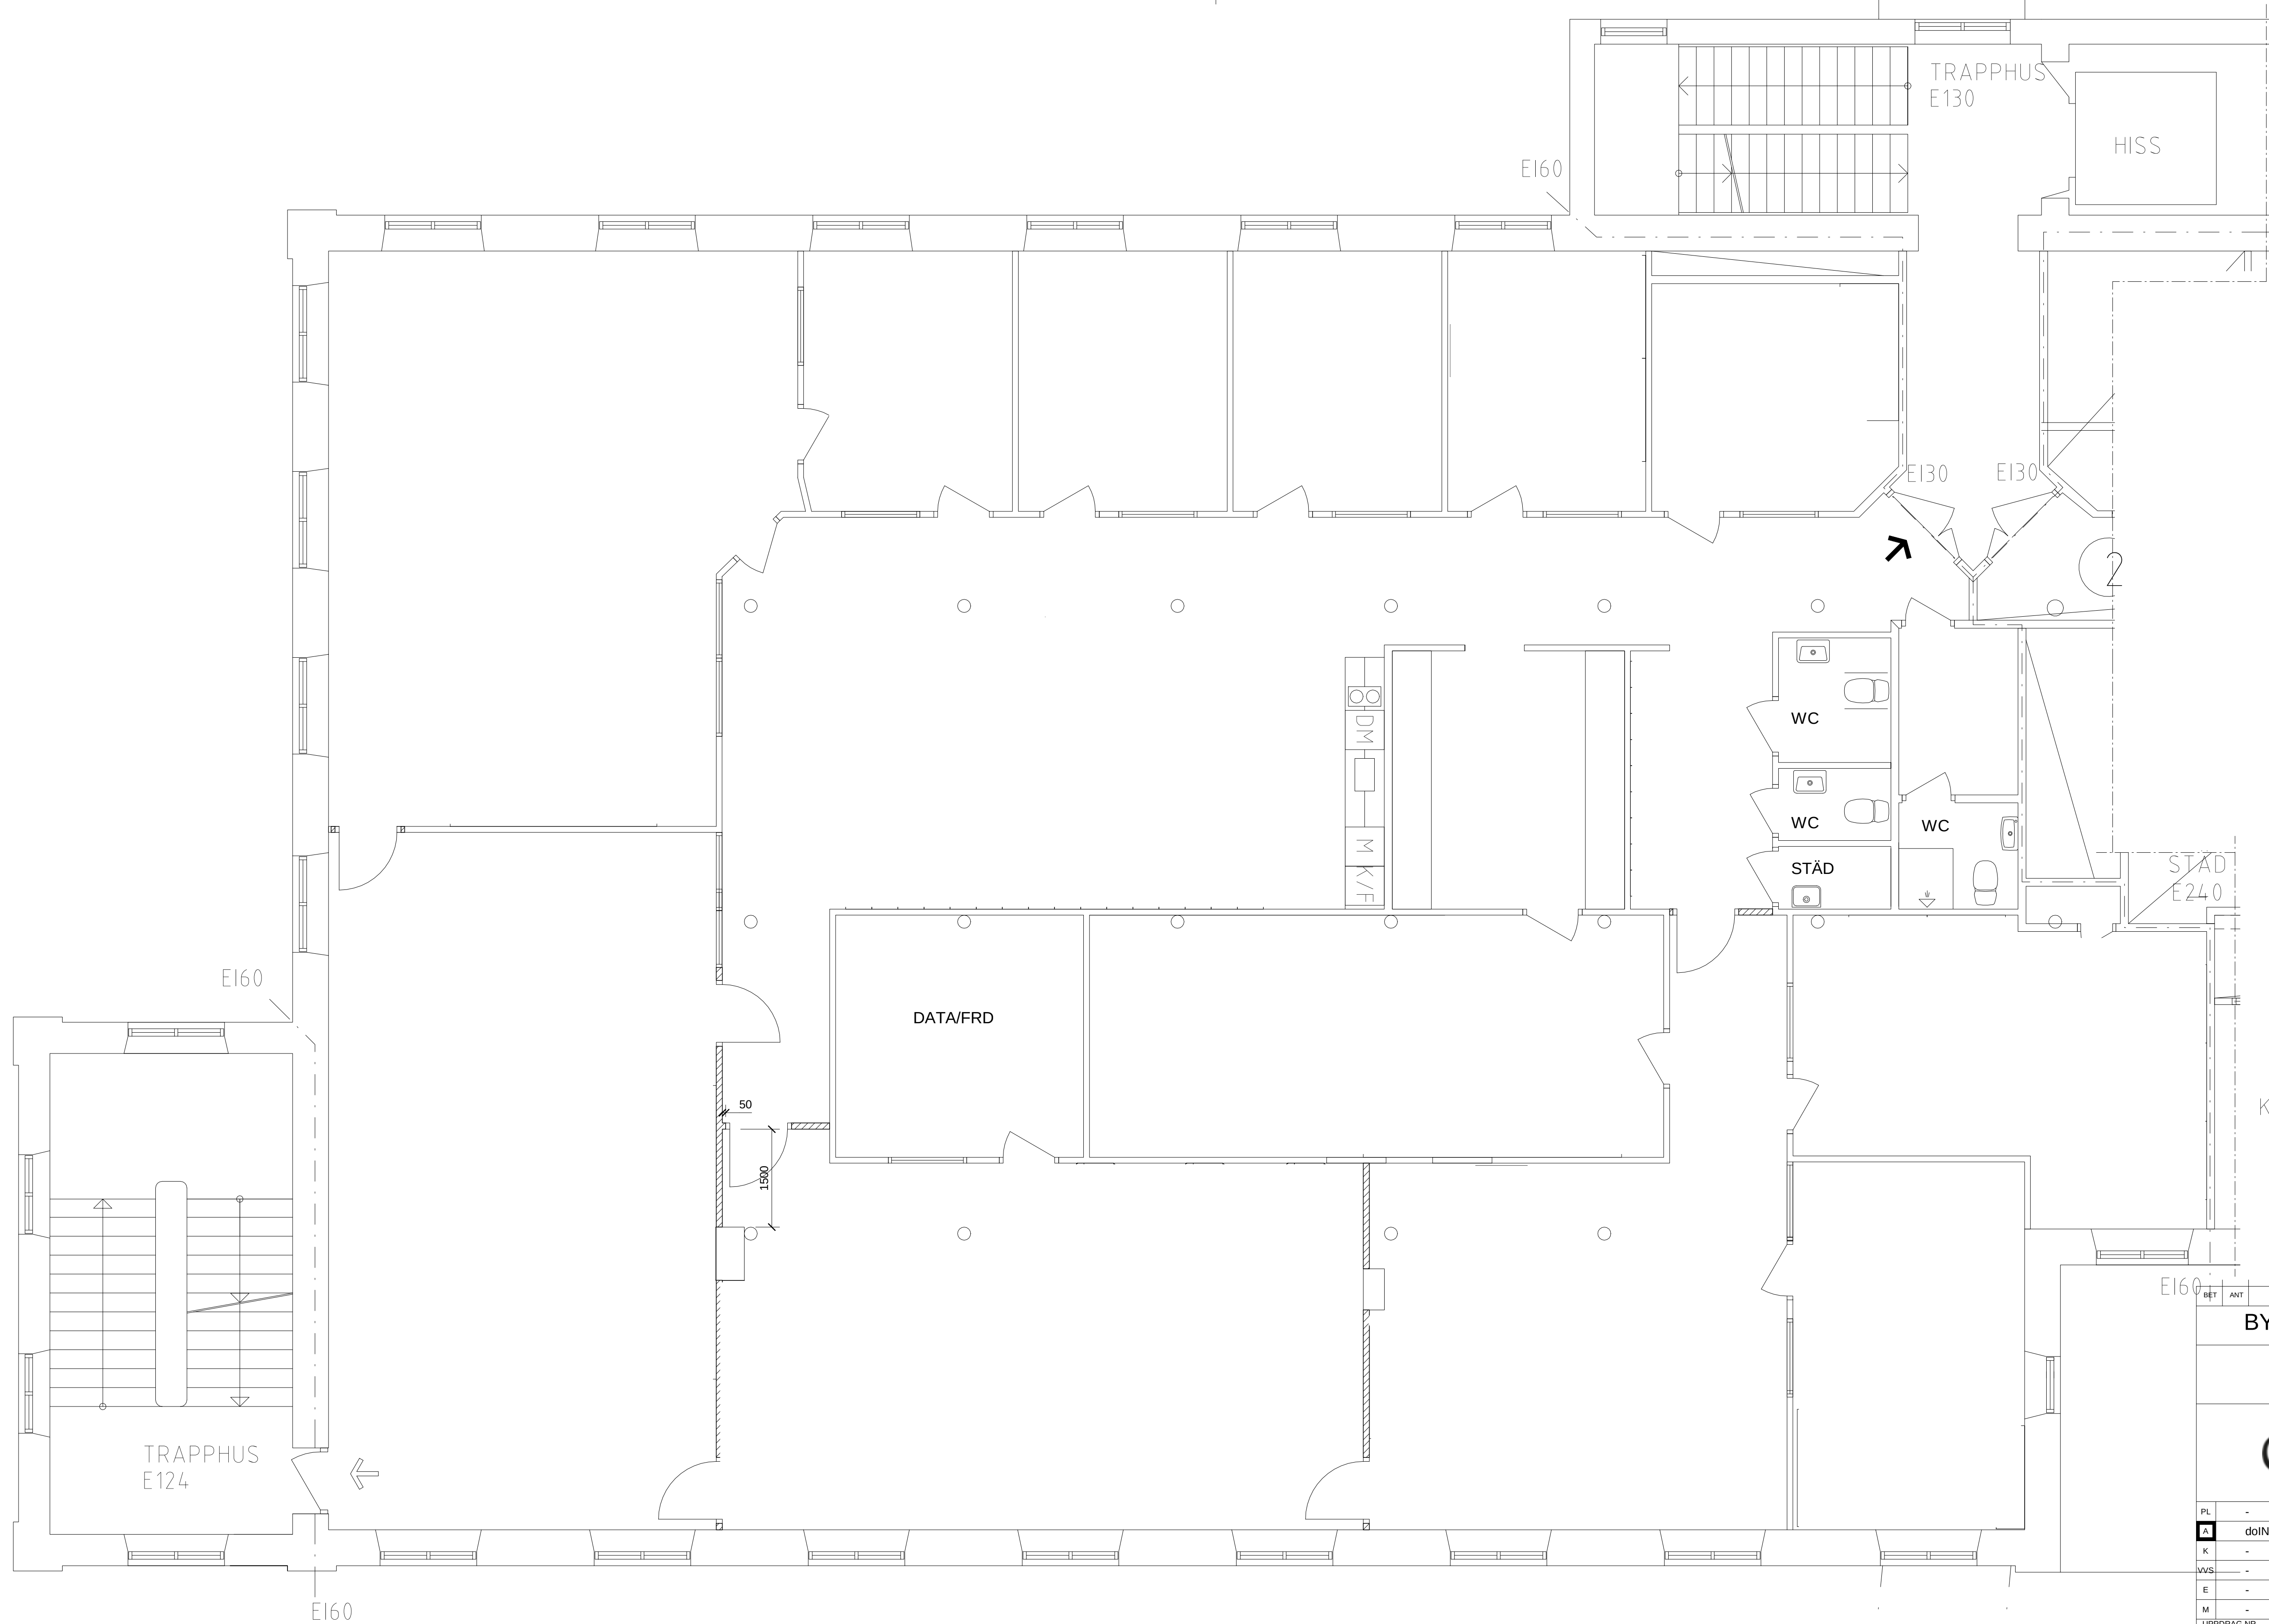

BET	ANT	ANDRINGEN AVSER	DATUM	SIGN
BYGGLOVHANDLING				
..				
corem				
PL	-	-	-	-
A	doING Projektering AB	07X - XXX XX XX	-	-
K	-	-	-	-
VVS	-	-	-	-
E	-	-	-	-
M	-	-	-	-
UPPDRAG NR	21020	RITAD/KONSTR AV	KS	HANDLAGGARE
DATUM	2021-07-05	ANSVARIG	KS	-
PLAN 2				
SKALA	A1	NUMMER	A-01-1	BET
A3				

